




Figure 10. Limestone Quarry Proposed Amendment to Mining Plan -- Final Drainage Plan

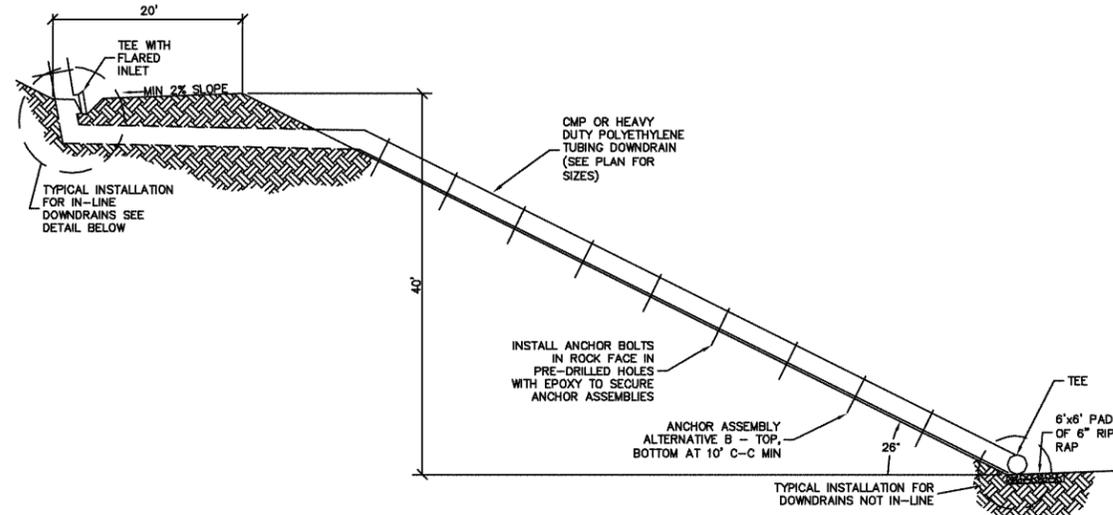


FILL SLOPE
SCALE 1/8"=1'-0"

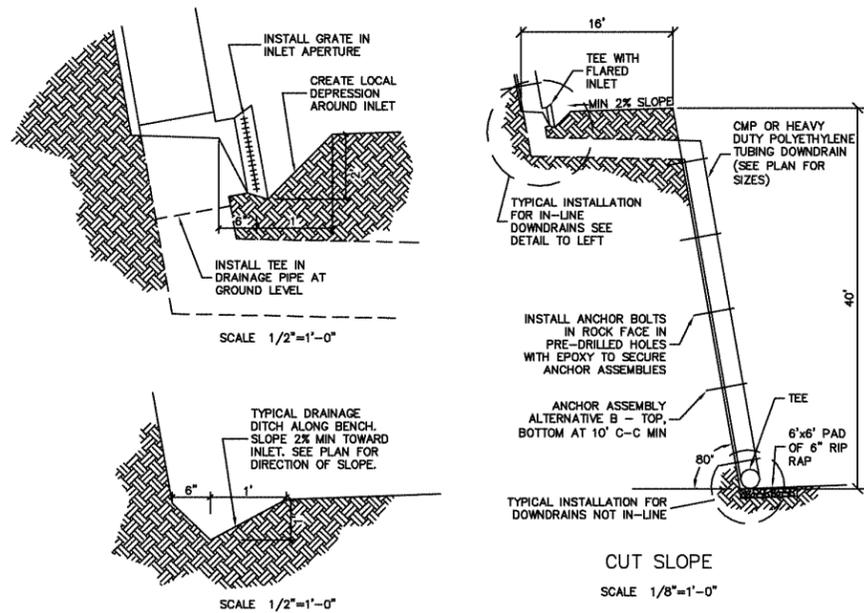

TYPICAL DOWNSLOPE DRAIN DETAIL
REF - CALTRANS STD DWG D 87-A
21148-141

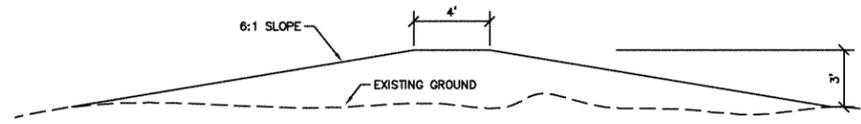

QUARRY AREA BERM
SCALE: 1/4"=1'-0"
21148-02

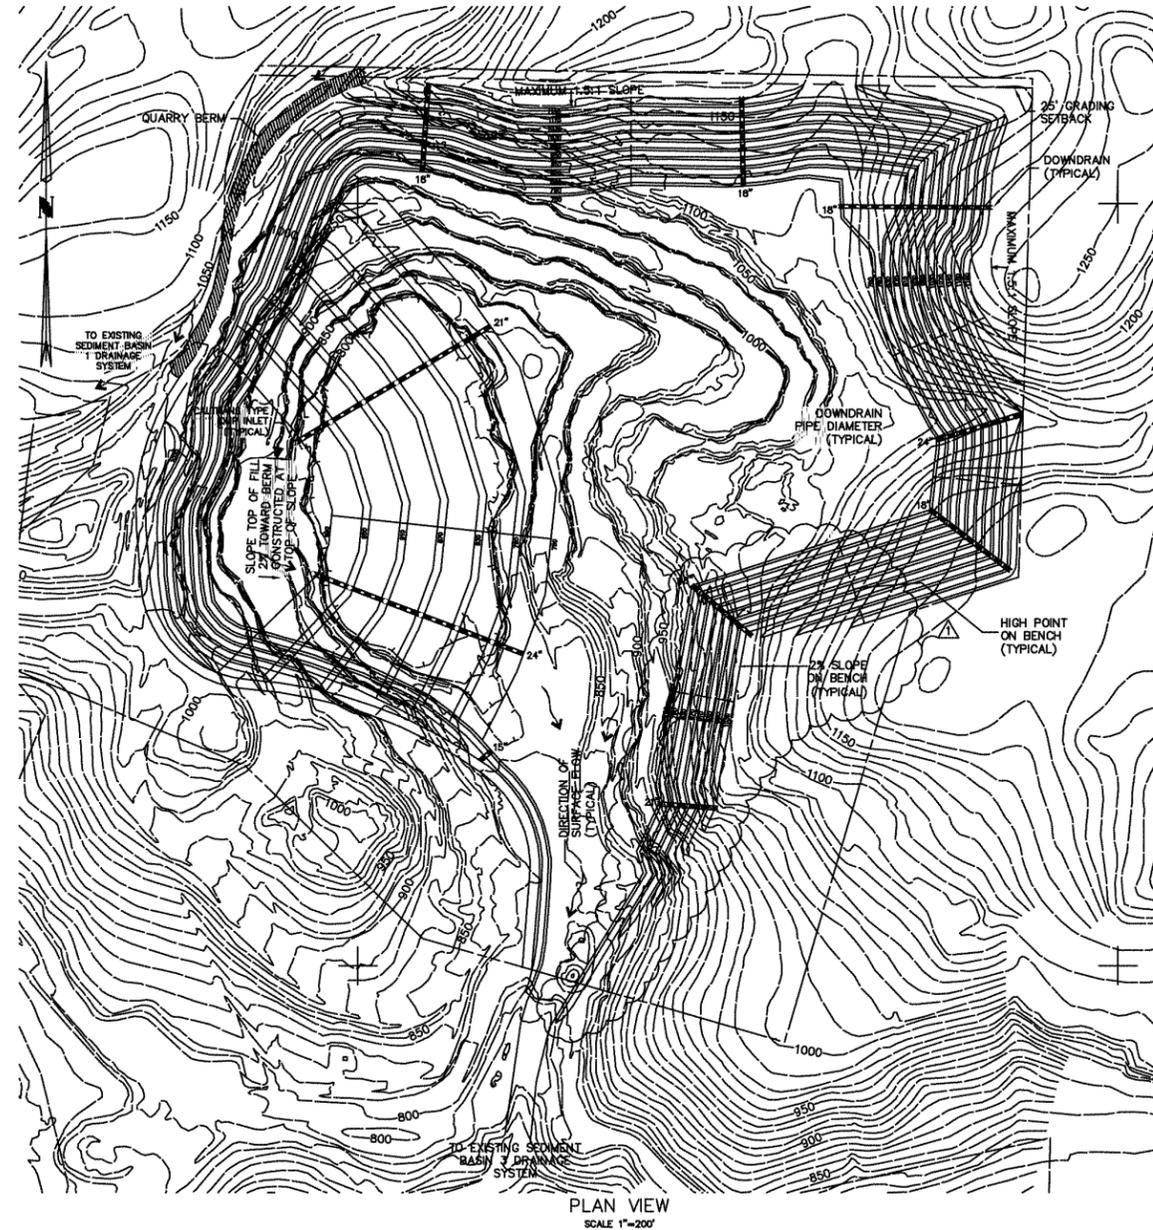

PLAN VIEW
SCALE 1"=200'

APN 063-131-10, 14			
REVISION: REVISE SOUTHEAST CORNER QUARRY CONTOURS, 2/6/2001, JRN			
BOWMAN & WILLIAMS CONSULTING CIVIL ENGINEERS 1011 CEDAR STREET SANTA CRUZ, CA 95060 (408) 426-3560		BONNY DOON Limestone QUARRY AMENDMENT TO MINING PLAN 2017 FINAL DRAINAGE PLAN FOR RMC LONESTAR SITUATE IN BONNY DOON SANTA CRUZ COUNTY, CALIFORNIA	
REGISTERED CIVIL ENGINEER NO. 42688	SCALE 1"=200'	DRAWN RKG	JOB NO. 21148-1
DATE 2 FEBRUARY 2001	CHECKED JRN	INDEX LAGUNA	SHEET 2
DESIGN RKG	DWG NAME 21148-17SD.dwg	FILE NO. 21148	OF 2

BASE TOPOGRAPHY FROM TOWILL OCTOBER 15, 1998