

# Aptos Village Improvements Phase 2B

## General Project Improvement Description

Improvements includes; a new railroad crossing and traffic signal at Aptos Creek Road; drainage system; sidewalk, curb and gutter; asphalt concrete overlay; striping; fiber optic system to enhance coordination of signals from Trout Gulch Road to State Park Drive; and other items.

2077 GATEWAY PLACE  
SAN JOSE, CA 95110  
(408)572-8800  
WWW.MOTTMAC.COM



NO.	DATE	REVISION	BY





PROJECT ENGINEER  
TEFERI ABERE

COUNTY OF SANTA CRUZ - DEPARTMENT OF PUBLIC WORKS  
APTOS VILLAGE  
IMPROVEMENTS PHASE 2B

GENERAL PROJECT IMPROVEMENT DESCRIPTION

DRAWN:	TC
CHECKED:	TA
DATE:	10-25-19
DESIGNED:	TC
SCALE:	1"=30'
SHEET	2 OF 63

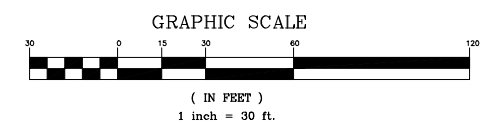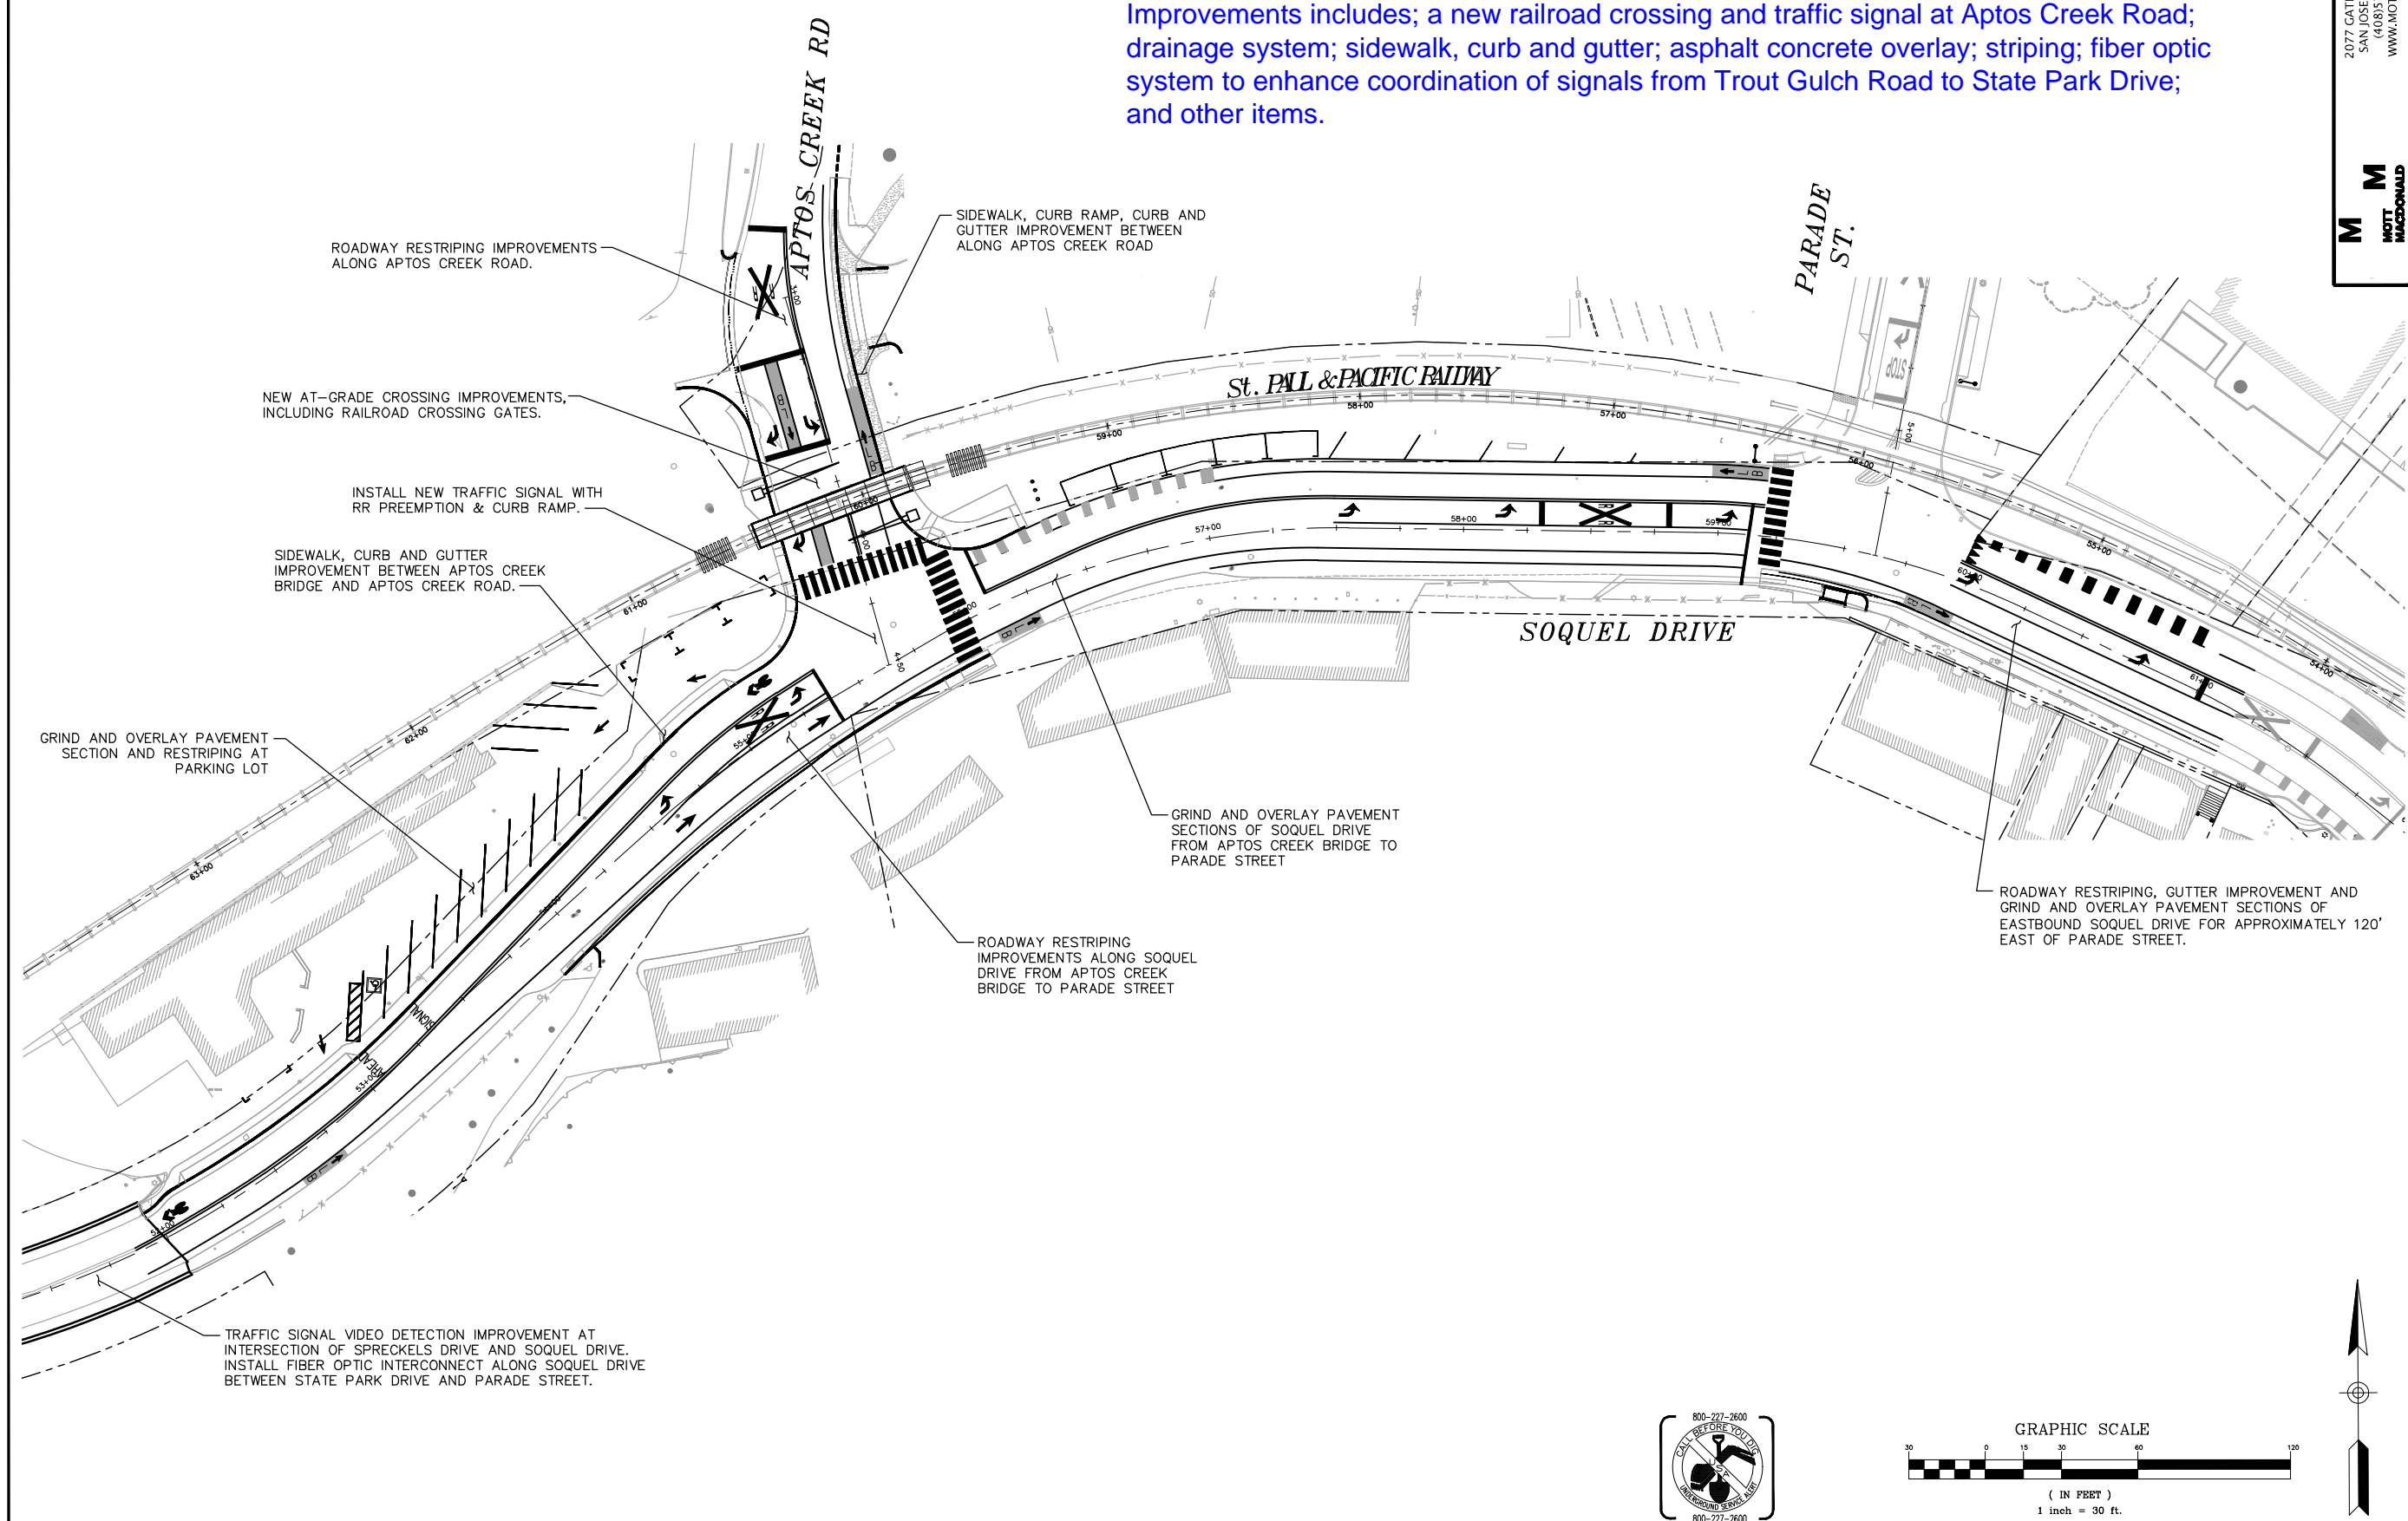

Drawing: \\G:\DATA-W\MottMac\group\in\ACADSERVER\2013\319248 - Aptos Village Project\14.0 Drawings\14.2 Design\319248 D24-Ph 2B-100% .dwg Nov 05, 2019, 9:06am