



COUNTY OF SANTA CRUZ
DEPARTMENT OF COMMUNITY DEVELOPMENT AND INFRASTRUCTURE
701 Ocean Street – 4th Floor, Santa Cruz, CA 95060
PLANNING: (831) 454-2580 PUBLIC WORKS: (831) 454-2160

COMPLETED COUNTY RESURFACING PROJECTS

2018-2025




**COUNTY OF SANTA CRUZ DEPARTMENT OF
COMMUNITY DEVELOPMENT & INFRASTRUCTURE
PUBLIC WORKS - ROAD OPERATIONS ENGINEERING DIVISION**

This project NOT Measure D Funded

2018 Full Depth Recycle & Overlay Project - Roads List					
Road Name	Beg Location	End Location	District	Treatment	Length (mi)
BRANCIFORTE DR	HAPPY VALLEY SCHOOL (PM 2.33)	N. END GRANITE CREEK BRIDGE (PM 2.96)	1	FDR & OVERLAY	0.62
GRANITE CREEK RD	PM 0.54	SCOTTS VALLEY CITY LIMIT (PM 2.45)	1	FDR & OVERLAY	1.91

Total: 2.53

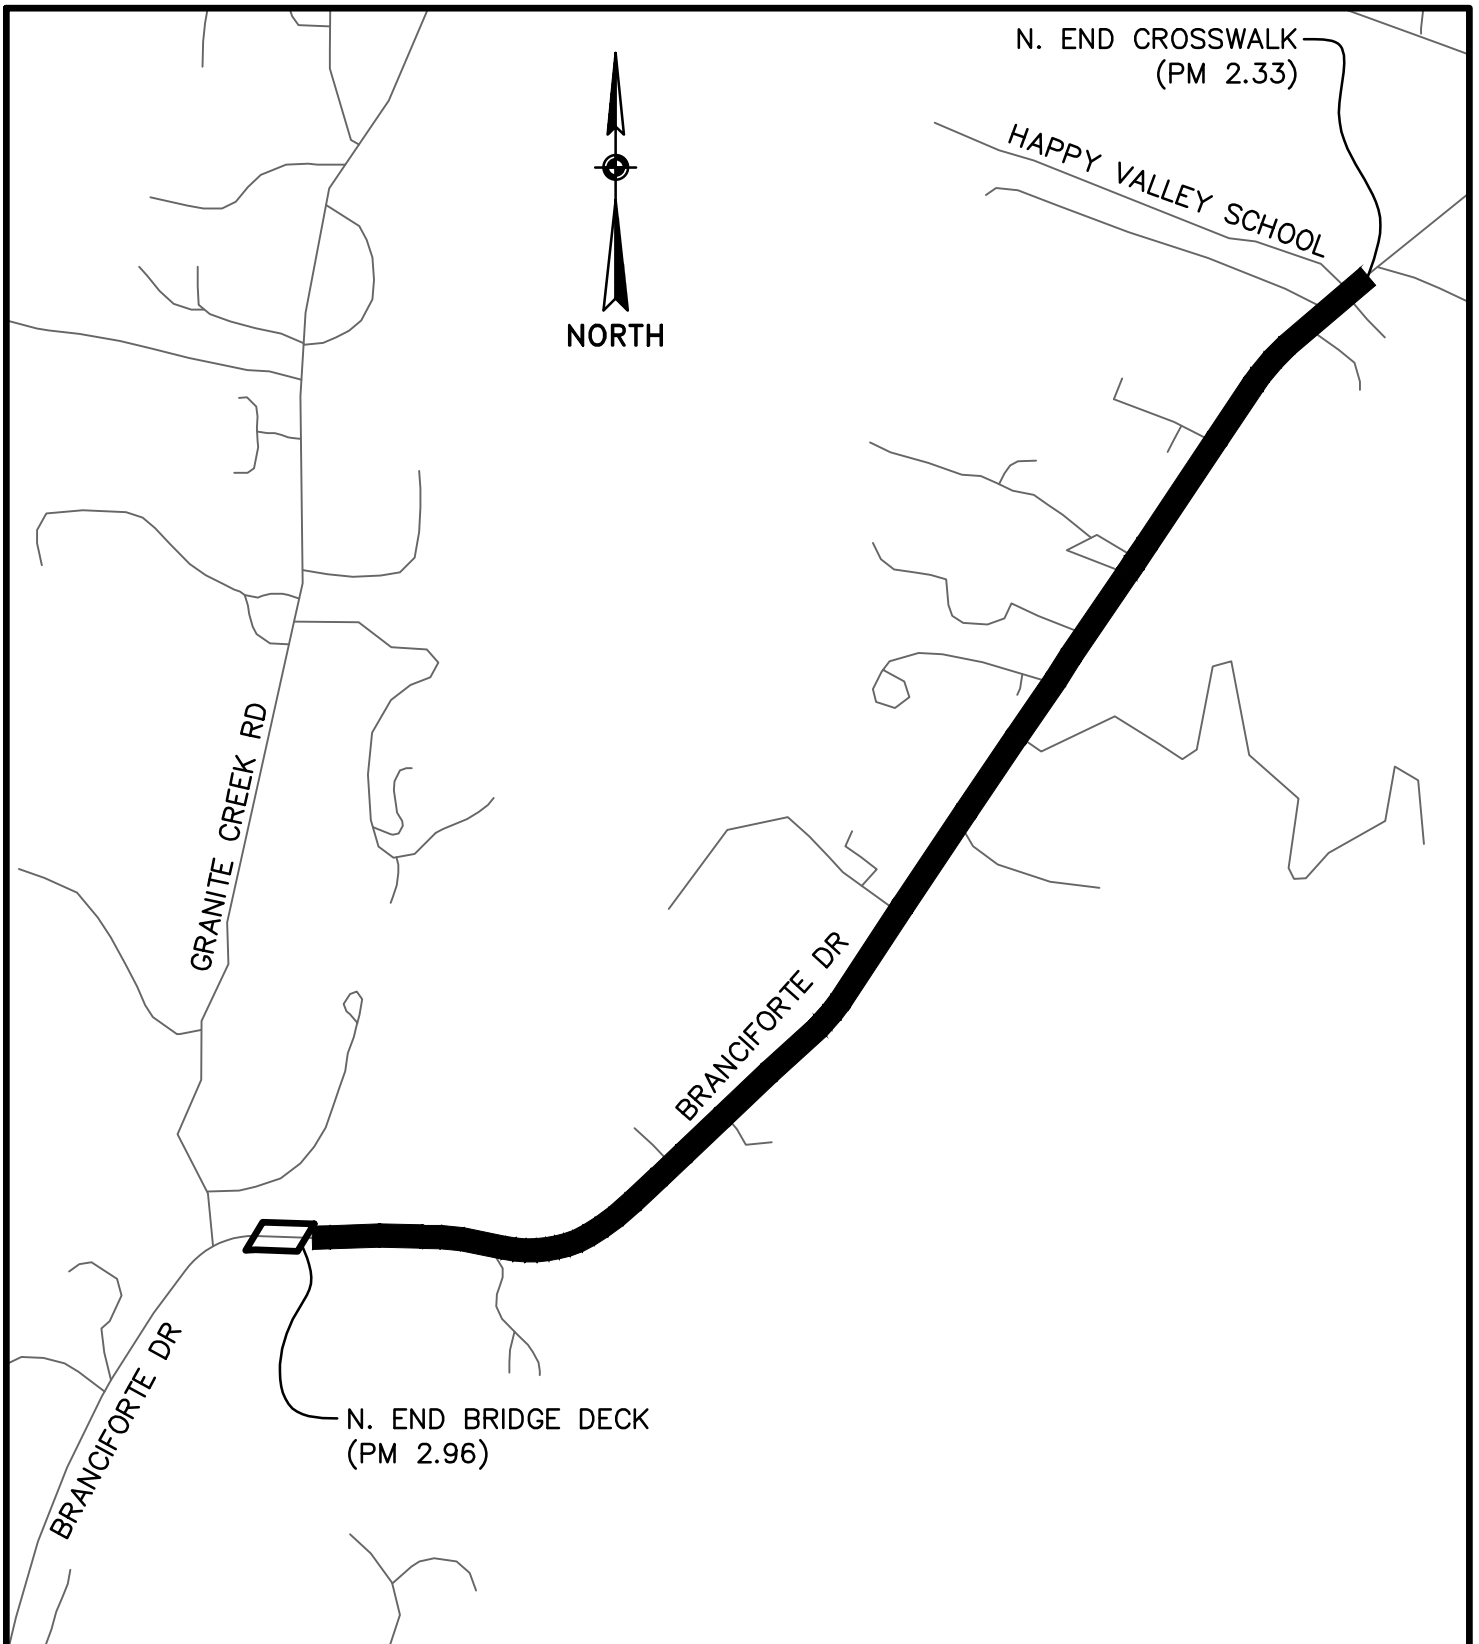

BRANCIFORTE DRIVE

HAPPY VALLEY SCHOOL (PM 2.33) TO N. END GRANITE CREEK BRIDGE (PM 2.96)

2018 FDR & OVERLAY PROJECT

VICINITY MAP

DESIGN: CRC

DRAFTING: CRC

CHECKED: SBW


DATE: 4/9/18

SCALE: 1"=500'

JOB NO: P79196

SHEET

B1

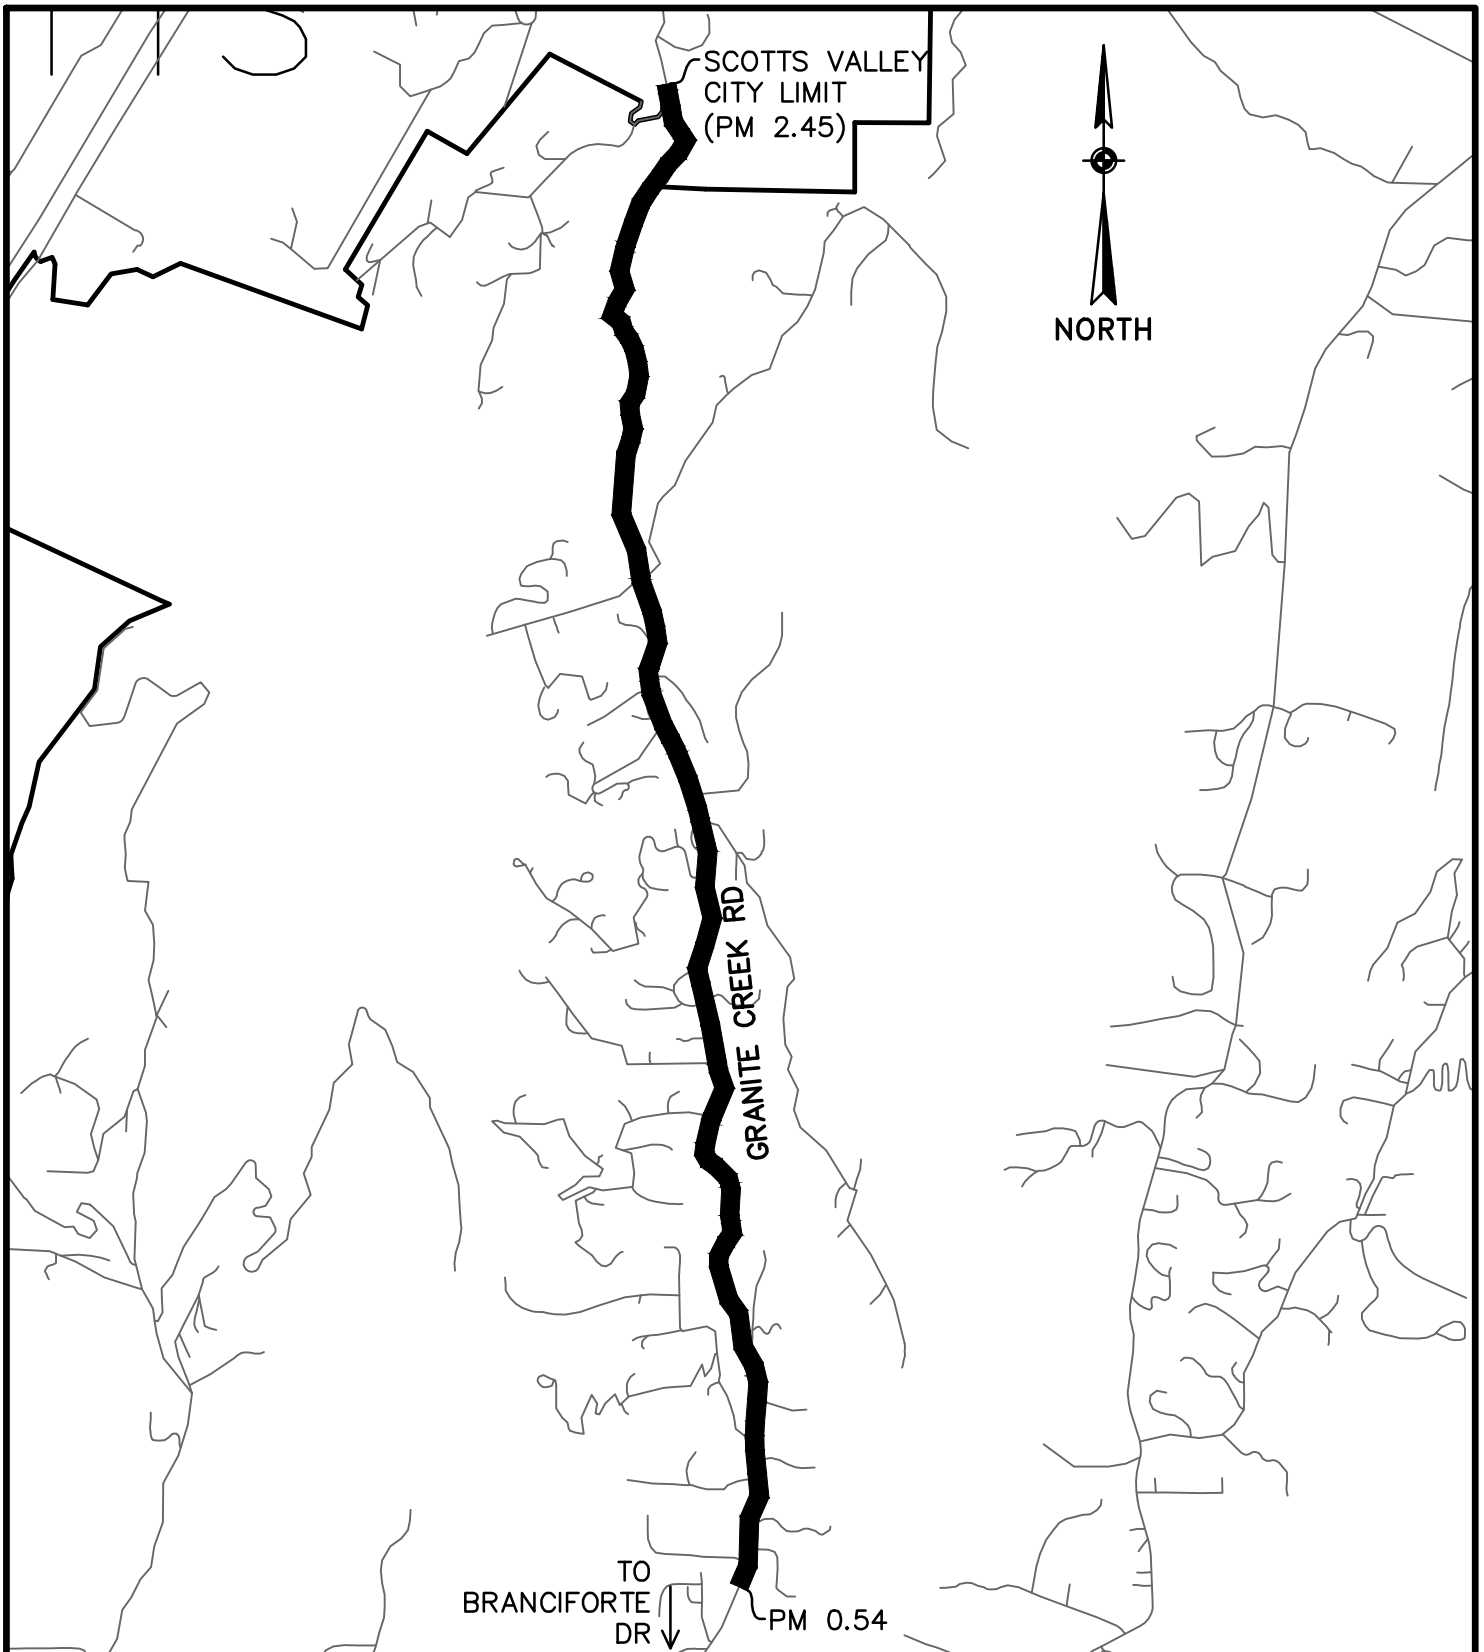

GRANITE CREEK RD
PM 0.54 TO SCOTTS VALLEY CITY LIMIT

2018 FDR & OVERLAY PROJECT
VICINITY MAP

DESIGN: CRC

DRAFTING: CRC

CHECKED: SBW

DATE: 4/9/18

SCALE: 1"=1200'

JOB NO: P79196


SHEET

B2

2018 Measure D Project - Roads List

Road Name	BegLocation	EndLocation	District	Treatment	Length (mi)
MILLER CUT-OFF	MILLER HILL RD	SOQUEL SAN JOSE RD	1	Pulverize & Rubber Cape	0.76
MILLER HILL RD	SOQUEL SAN JOSE RD	SKYLAND RD	1	Pulverize & Rubber Cape	1.00
PLAYA BL	SAN ANDREAS RD	VISTA DR	2	Rubber Cape w/ 10% digout	0.46
PALMA AV	PLAYA BL	PLAYA BL	2	Rubber Cape w/ 5% digout	0.17
ARBOLADO DR	PLAYA BL	120' W/O PLAYA BLVD	2	Rubber Cape Only	0.02
ARBOLADO DR	120' W/O PLAYA BLVD	ECM	2	Pulverize & Rubber Cape	0.03
ARBOLADO DR	ESTRELLA AV	BREVE AV	2	Pulverize & Rubber Cape	0.09
BREVE AV	ARBOLADO DR	PLAYA BL	2	Pulverize & Rubber Cape	0.06
ESTRELLA AV	SAN ANDREAS RD	PLAYA BL	2	Rubber Cape w/ 25% digout	0.21
ESTRELLA AV	PLAYA BL	ARBOLADO DR	2	Rubber Cape w/ 10% digout	0.07
VISTA DR	PLAYA BL	PLAYA BL	2	Rubber Cape w/ 10% digout	0.48
LOMA AV	ALTIVO AV	SAN ANDREAS RD	2	Rubber Cape w/ 5% digout	0.23
ELENA RD	ALTIVO DR	E END	2	Rubber Cape w/ 10% digout	0.13
MARTIN RD	PINE FLAT RD	ALTA VISTA	3	Rubber Cape w/ 15% digout	1.10
HARMON ST	PINE ST	OAK	5	Rubber Cape w/ 5% digout	0.05
HARMON ST	100' W/O LAUREL ST	ECM	5	Rubber Cape w/ 15% digout	0.07
LOMOND ST	LAUREL ST (EAST EDGE)	HWY 9	5	Rubber Cape w/ 10% digout	0.14
LORENZO ST	OAK ST	PINE ST	5	Slurry Seal w/ 10% Digout	0.05
OAK ST	LORENZO ST	HARMON ST	5	Rubber Cape w/ 10% digout	0.29
PINE ST	LORENZO ST	HARMON ST	5	Rubber Cape w/ 10% digout	0.28
LAUREL ST	HWY 236	HARMON ST	5	Rubber Cape w/ 15% digout	0.23
FOREST ST	HWY 9	PINE ST	5	Pulverize & 3" AC Rebuild	0.03
FOREST ST	EAST LOMOND ST	HWY 9	5	Pulverize & 3" AC Rebuild	0.06
EAST LOMOND ST	HWY 9	200' E/O HWY 9	5	Pulverize & 3" AC Rebuild	0.04
EAST LOMOND ST	200' E/O HWY 9	IRWIN WAY	5	Rubber Cape w/ 5% digout	0.16
MIDDLETON	HWY 9	JUNCTION AV	5	Rubber Cape w/ 5% digout	0.13
JUNCTION	MIDDLETON AV	LOMOND ST	5	Rubber Cape w/ 15% digout	0.09
RAILROAD AV	LOMOND ST	MIDDLETON AV	5	Rubber Cape w/ 15% digout	0.13

Total: 6.56

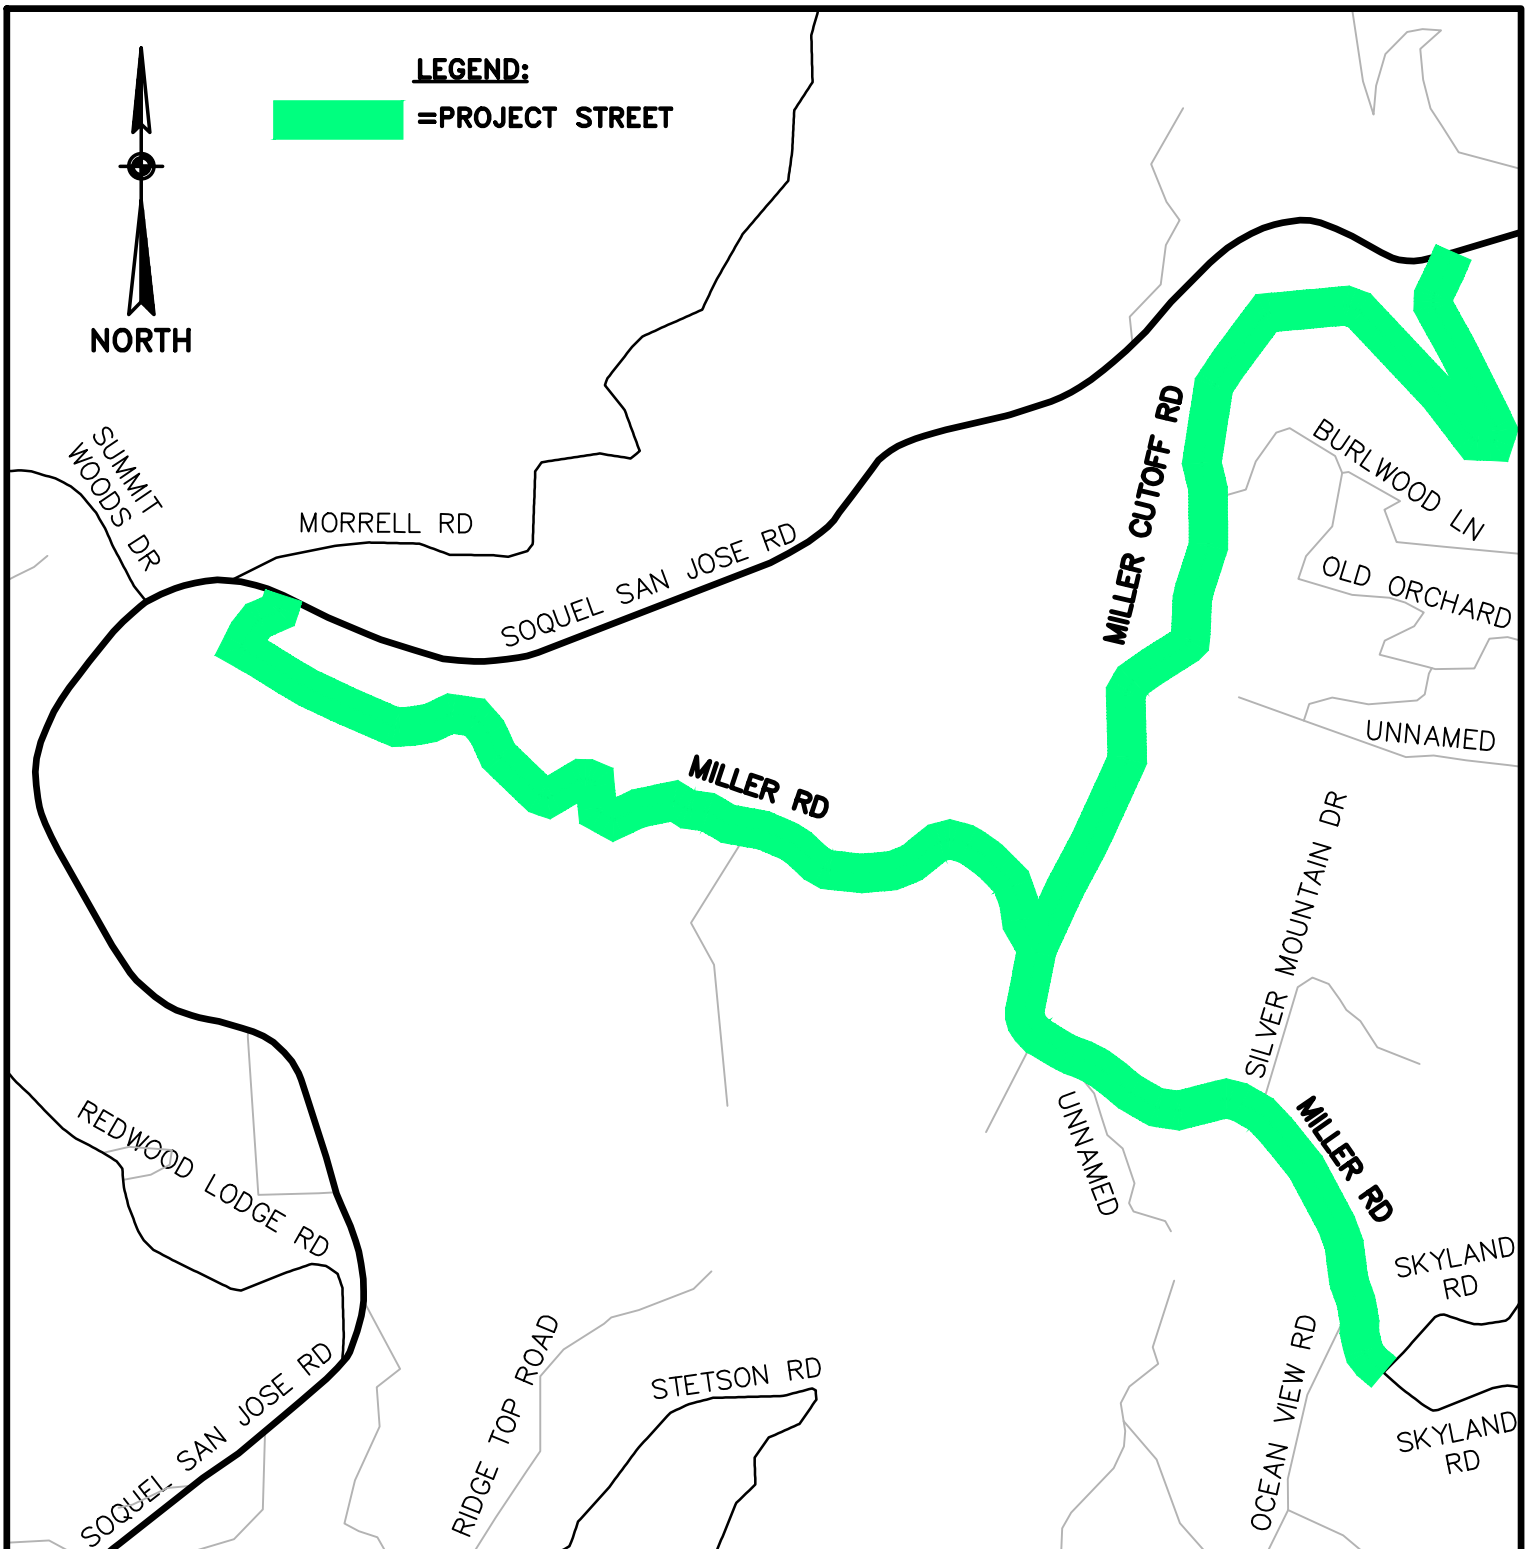

2018 MEASURE D PROJECT

VICINITY MAP

DISTRICT 1 ROADWAYS

DESIGN: CRC

DRAFTING: CRC

CHECKED: SBW


DATE: 12/1/17

SCALE: 1"=600'

JOB NO: —

SHEET

B1

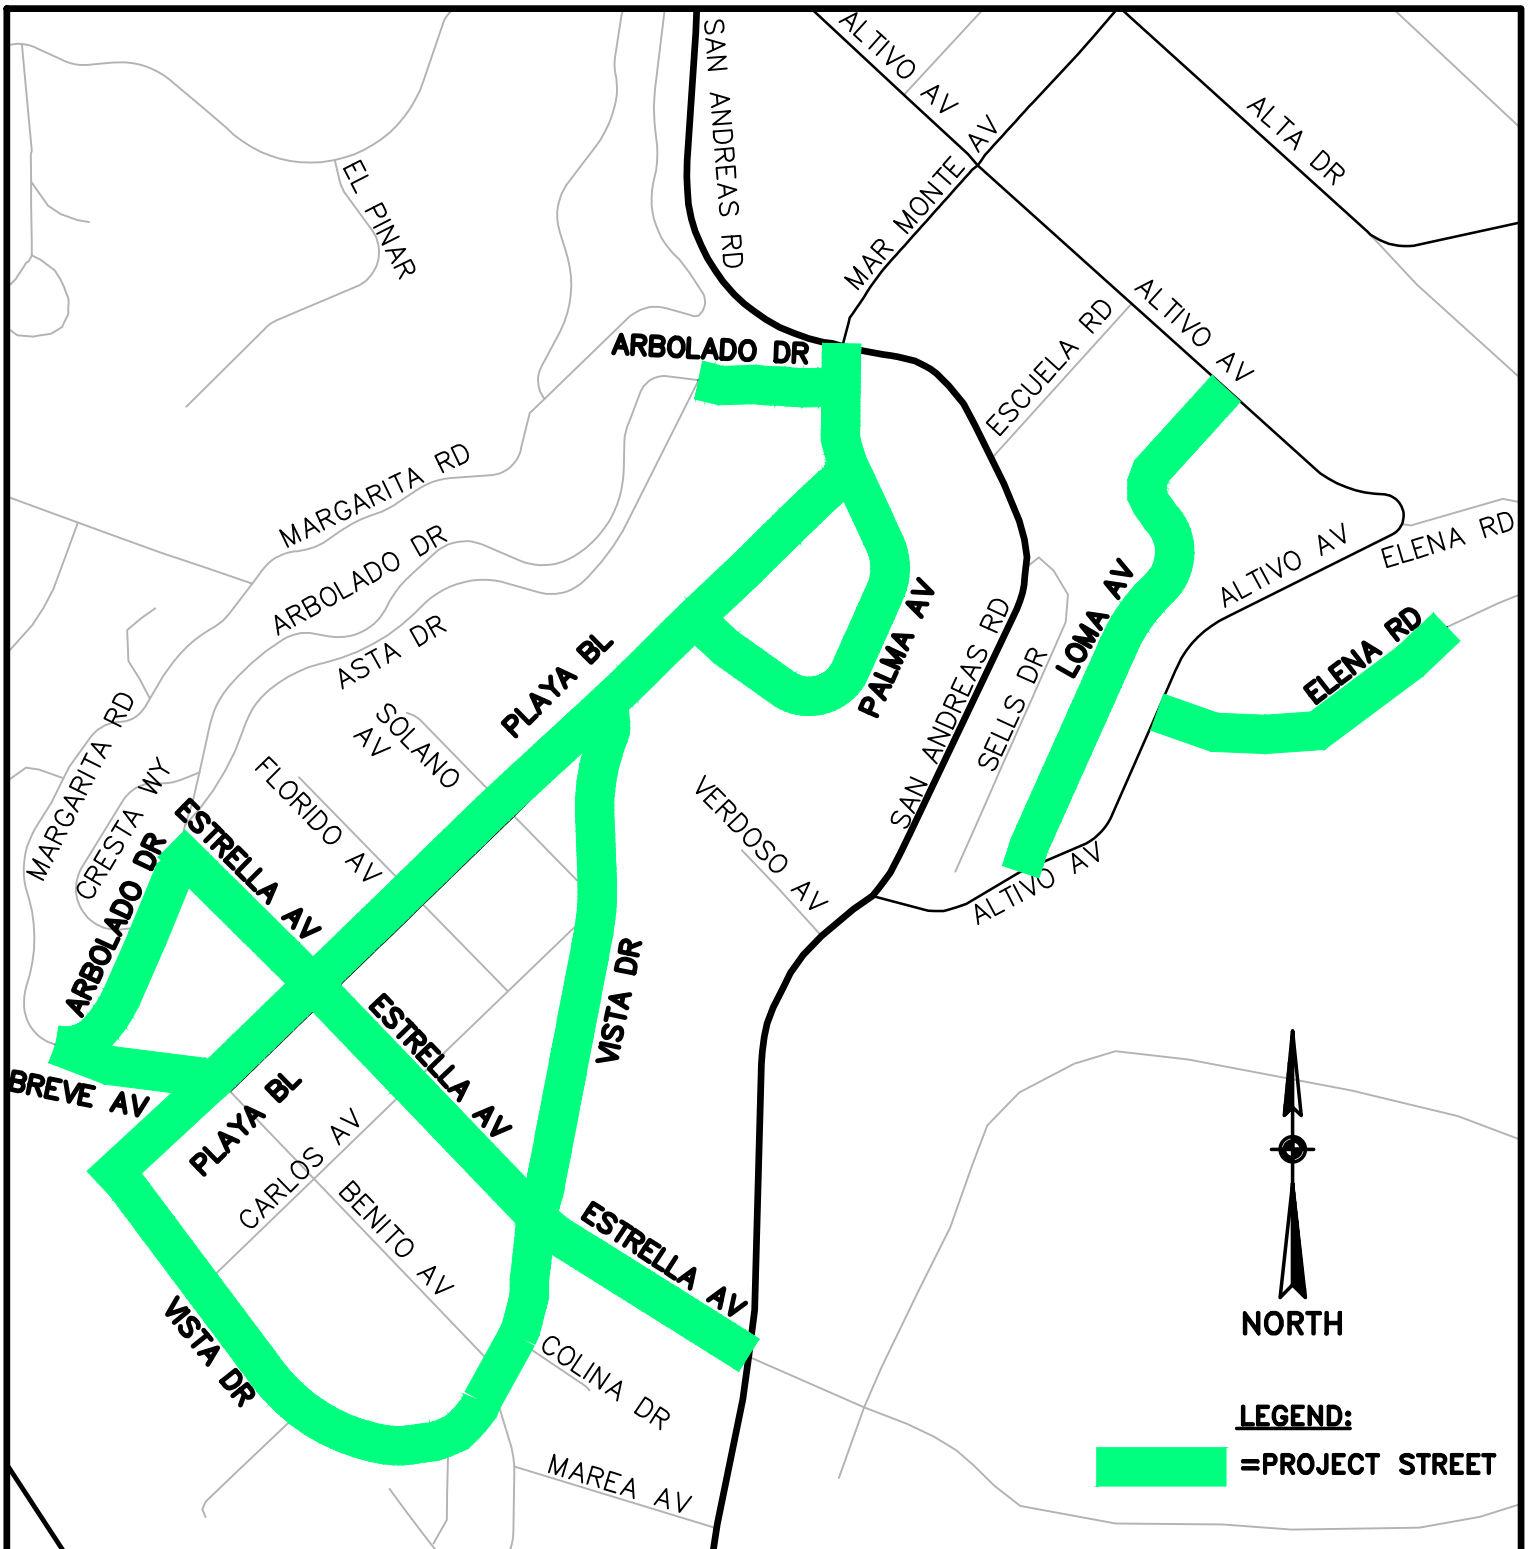

2018 MEASURE D PROJECT

VICINITY MAP

DISTRICT 2 ROADWAYS

DESIGN: CRC

DRAFTING: CRC

CHECKED: SBW


DATE: 12/1/17

SCALE: 1"=400'

JOB NO: —

SHEET

B1

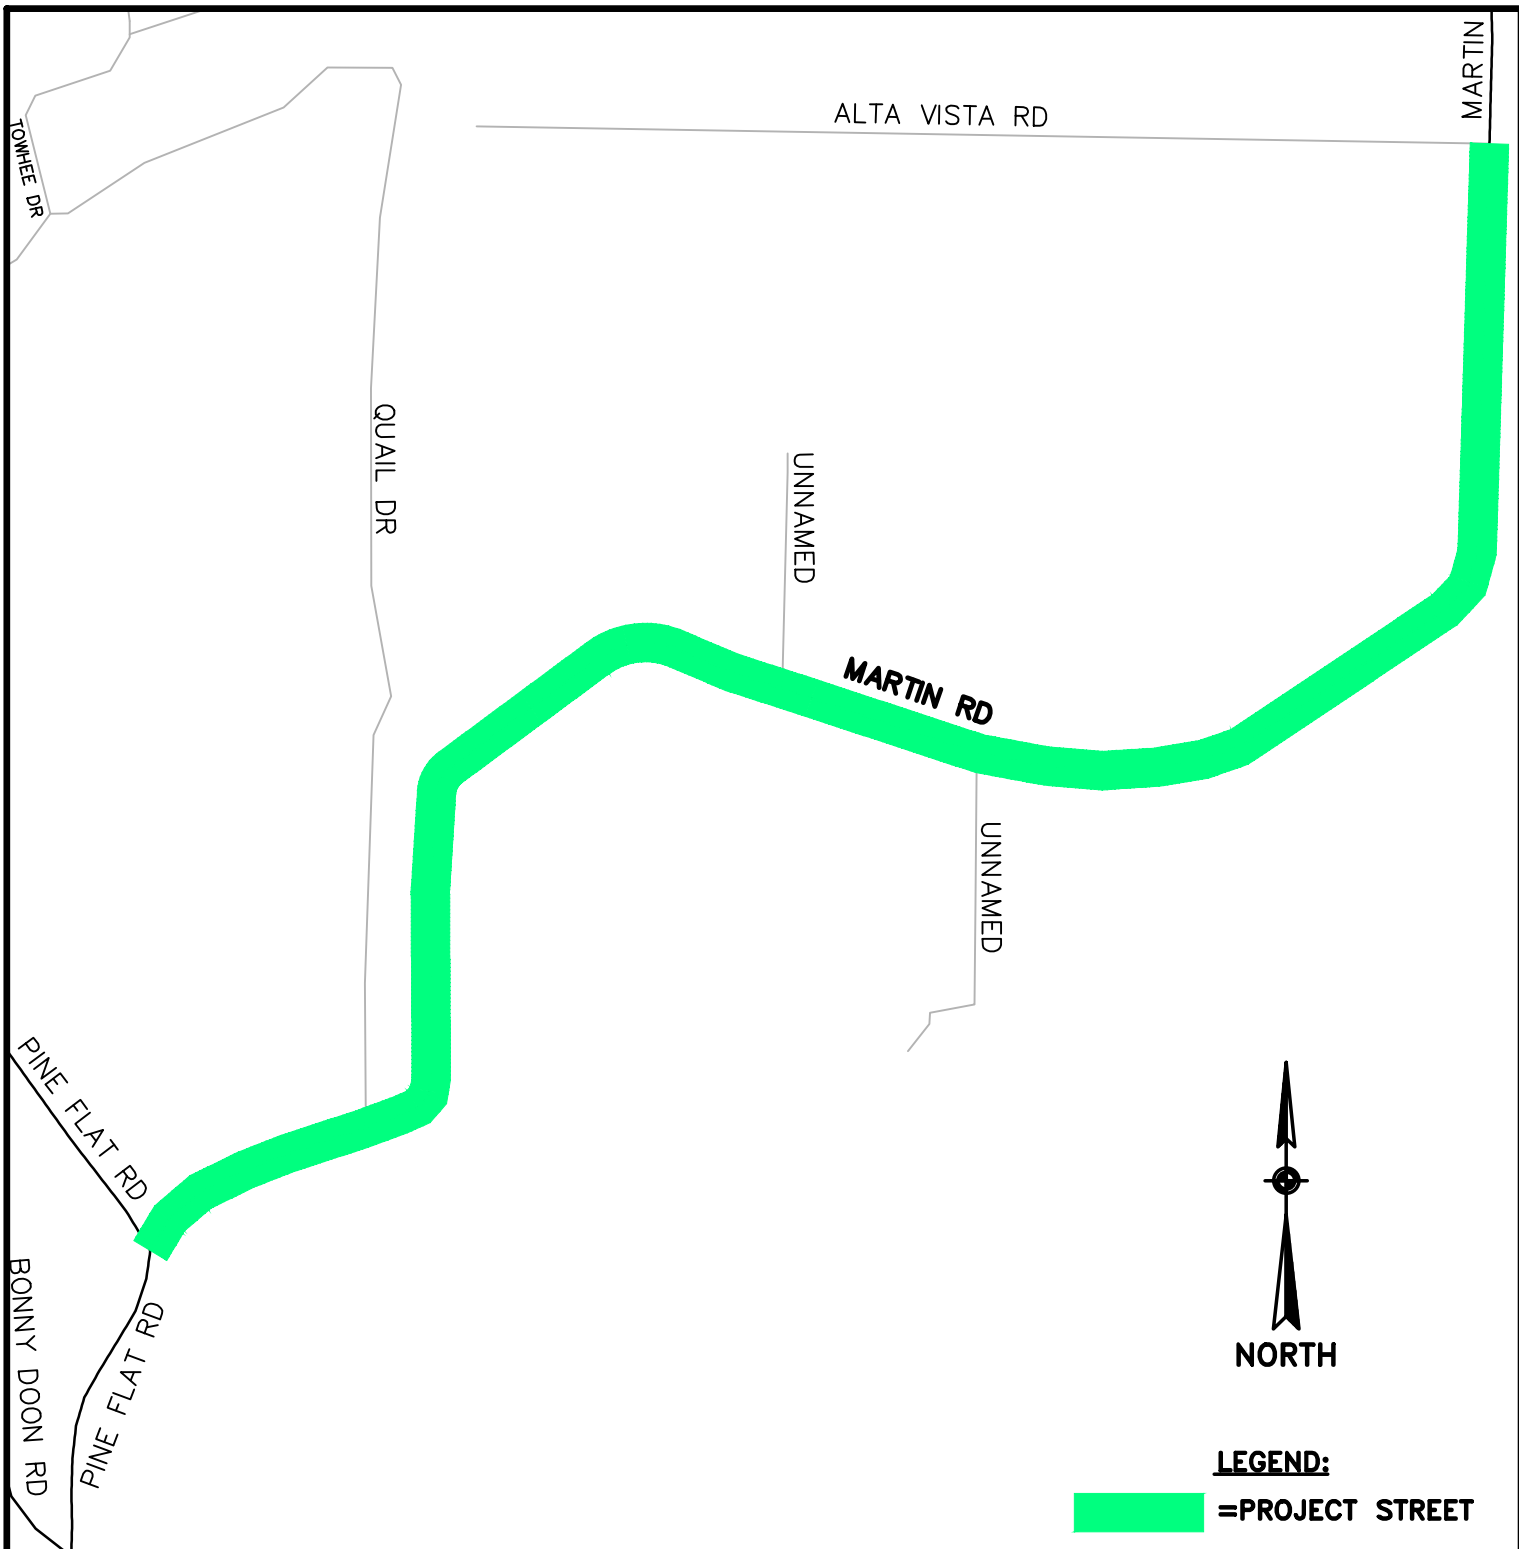


2018 MEASURE D PROJECT

VICINITY MAP
DISTRICT 3 ROADWAYS

DESIGN: CRC
DRAFTING: CRC
CHECKED: SBW

DATE: 12/1/17
SCALE: 1"=500'
JOB NO: —

SHEET
B1

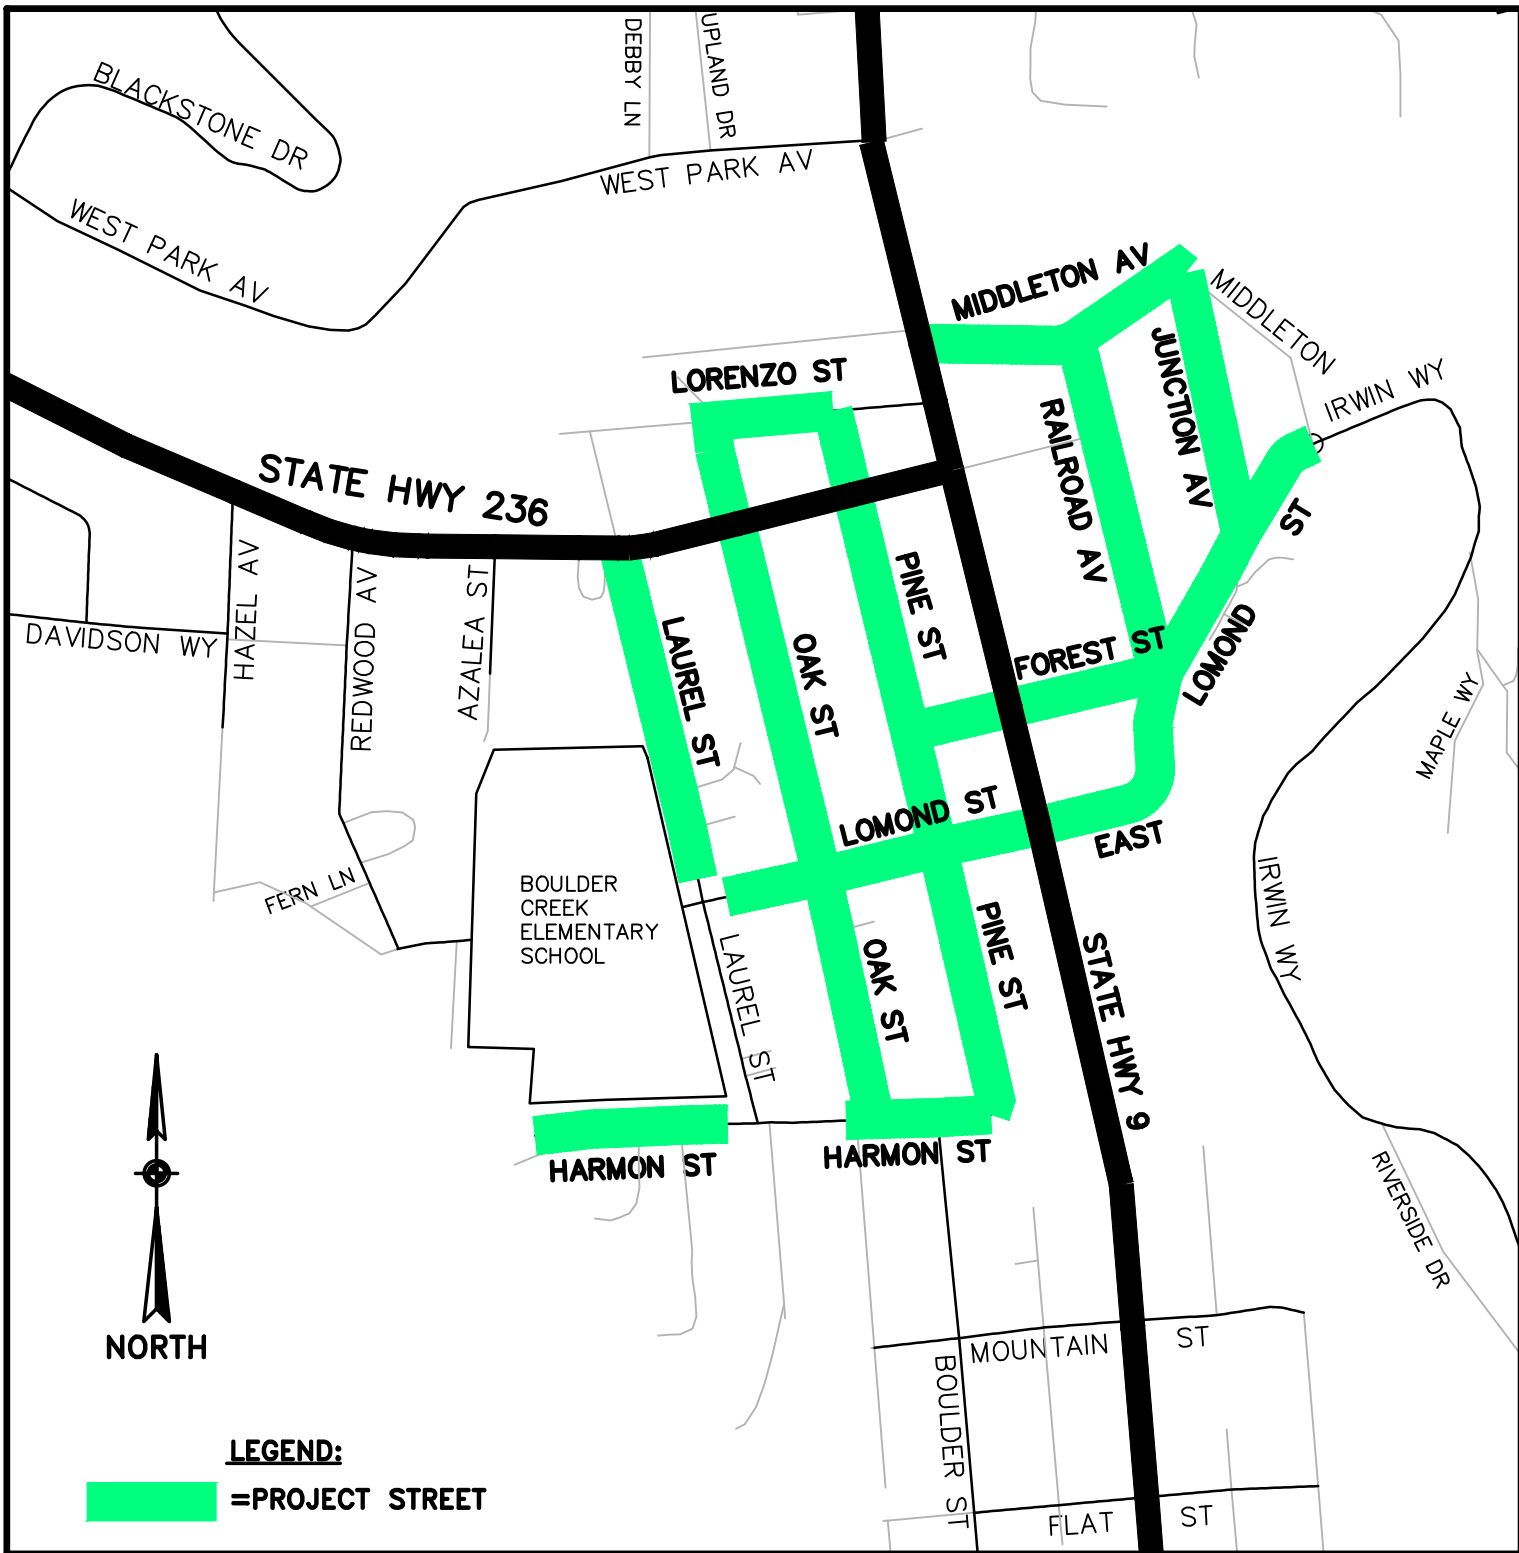

2018 MEASURE D PROJECT

VICINITY MAP
DISTRICT 5 ROADWAYS


DESIGN:	CRC	DATE:	12/1/17
DRAFTING:	CRC	SCALE:	1"=400'
CHECKED:	SBW	JOB NO:	-

SHEET
B1

2019 Measure D Project - Roads List

Road Name	BegLocation	EndLocation	District	Treatment	Length (mi)
MACIEL AV	MATTISON LN	CAPITOLA RD	1	Rubber Cape	0.32
REINELT AV	WOOLPERT WY	BYER RD	1	Rubber Cape w/ Digouts	0.16
THOMAS AV	CHANTICLEER AV	REINELT AV	1	Rubber Cape w/ Base Treatment	0.05
RODRIGUEZ ST	17TH AV	CHANTICLEER AV	1	Rubber Cape w/ Base Treatment	0.13
DEL MAR CT	17TH AV	END	1	Rubber Cape	0.02
CATALINA DR	AXFORD RD	N END	1	Rubber Cape w/ Base Treatment	0.12
MALIBU DR	LOTMAN DR	CATALINA DR	1	Rubber Cape w/ Digouts	0.11
AXFORD RD	W END	LOTMAN DR	1	Rubber Cape w/ Digouts	0.14
NEWPORT AV	MALIBU DR	W END	1	Rubber Cape	0.08
THOMPSON AV	78' S/CAPITOLA RD	BROMMER ST	1	Rubber Cape w/ Base Treatment	0.20
THOMPSON AV	BROMMER ST	S END	1	Rubber Cape w/ Base Treatment	0.18
BULB AV	GARDEN ST	BROMMER ST	1	Rubber Cape w/ Base Treatment	0.04
BULB AV	BROMMER ST	1030' N/BROMMER ST	1	Rubber Cape w/ Base Treatment	0.20
DEE ST	THOMPSON AV	W END	1	Rubber Cape w/ Base Treatment	0.05
REY CT	BULB AV	E END	1	Rubber Cape	0.03
MILLER HILL RD	SOQUEL SAN JOSE RD	SKYLAND RD	1	Spot Repairs	-
MILLER CUTOFF	MILLER HILL RD	SOQUEL SAN JOSE RD	1	Spot Repairs	-
BEACH DR	APTOS BEACH DR	S END	2	Rubber Cape w/ Base Treatment	0.75
SPRECKELS DR	TREASURE ISLAND AV	APTOS BEACH DR	2	Rubber Cape w/ Base Treatment	0.16
BENNETT RD	APTOS BEACH DR	MOOSE HEAD DR	2	Rubber Cape w/ Digouts	0.09
BENNETT RD	VENETIAN RD	APTOS BEACH DR	2	Pulverize & 3" AC Rebuild	0.07
HAINLINE RD	MOOSE HEAD DR	VENETIAN RD	2	Rubber Cape w/ Digouts	0.14
STEPHEN RD	MOOSE HEAD DR	APTOS BEACH DR	2	Rubber Cape w/ Digouts	0.08
STEPHEN RD	APTOS BEACH DR	VENETIAN RD	2	Rubber Cape	0.10
MARTIN RD	ALTA VISTA RD	ICE CREAM GRADE	3	Rubber Cape w/ Digouts	0.60
BROOKSIDE AV	LOVE CREEK RD	GLEN ARBOR RD	5	Rubber Cape w/ Digouts	0.47
LIVE OAK AV	GLEN ARBOR RD	BROOKSIDE AV	5	Rubber Cape w/ Digouts	0.16
PINE ST	LIVE OAK AV	MANZANITA AV	5	Rubber Cape w/ Digouts	0.08
WHITTIER AV	BROOKSIDE AV	MANZANITA AV	5	Rubber Cape w/ Digouts	0.07
LOVE CREEK RD	HWY 9	BROOKSIDE AV	5	Rubber Cape w/ Digouts	0.47
CENTRAL AV	FILLMORE ST	LOVE CREEK RD	5	Rubber Cape	0.17
SUNNYSIDE AV	LOVE CREEK RD	FAIRVIEW AV	5	Rubber Cape w/ Digouts	0.23
MAIN ST	SUNNYSIDE AV	HWY 9	5	Rubber Cape w/ Digouts	0.15

Total: 5.59

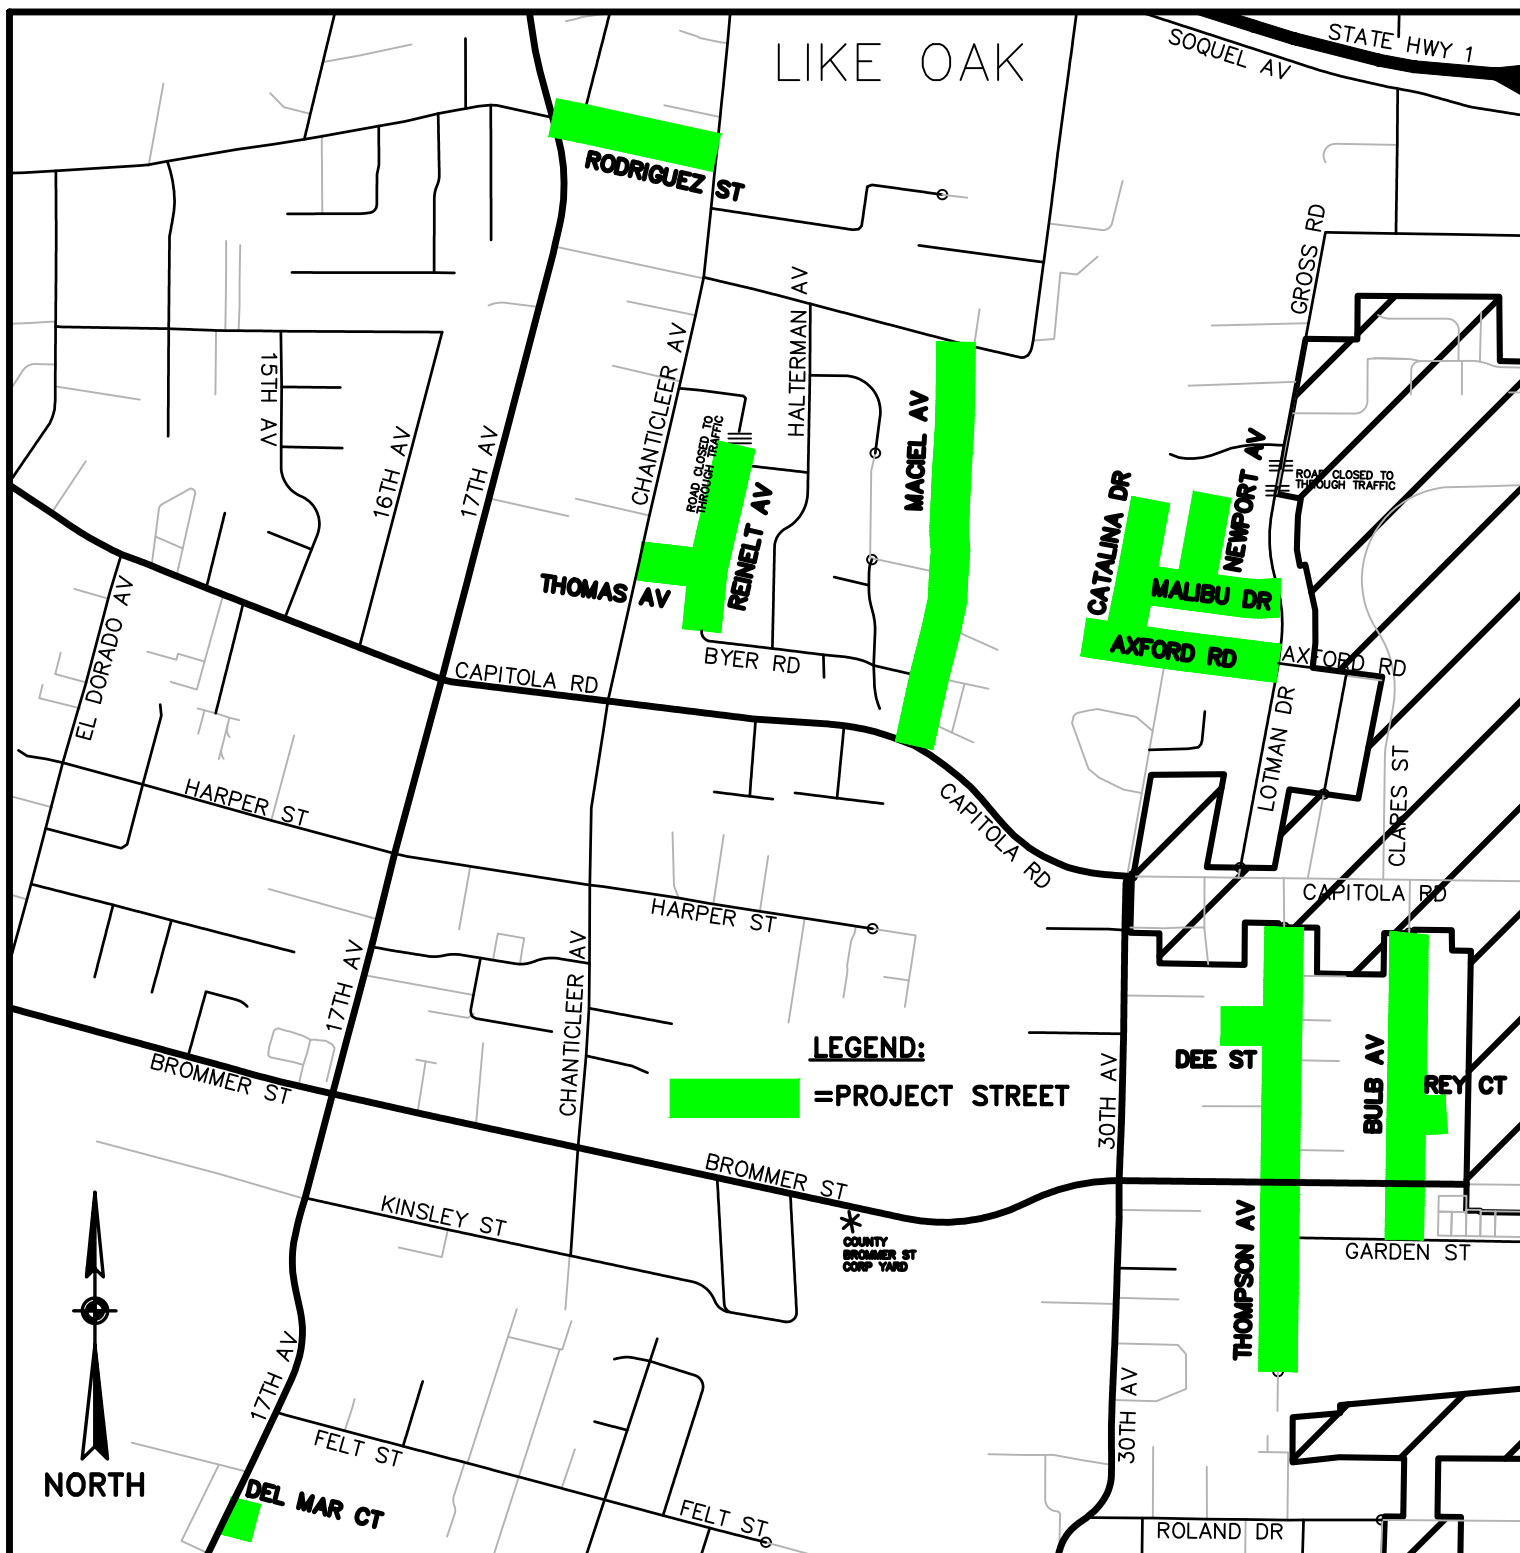

2019 MEASURE D PROJECT

VICINITY MAP

DISTRICT 1 ROADWAYS

DESIGN: CRC

DRAFTING: DAM

CHECKED: SBW


DATE: 2/26/19


SCALE: 1"=800'

JOB NO: -


SHEET

B1

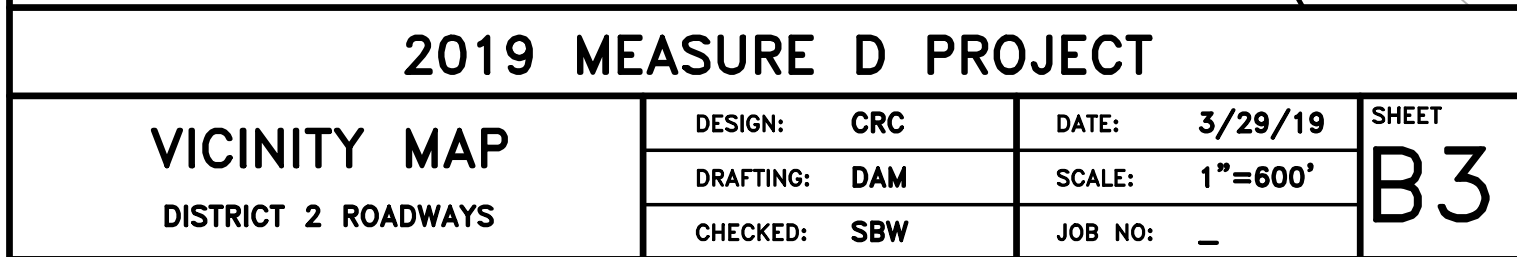

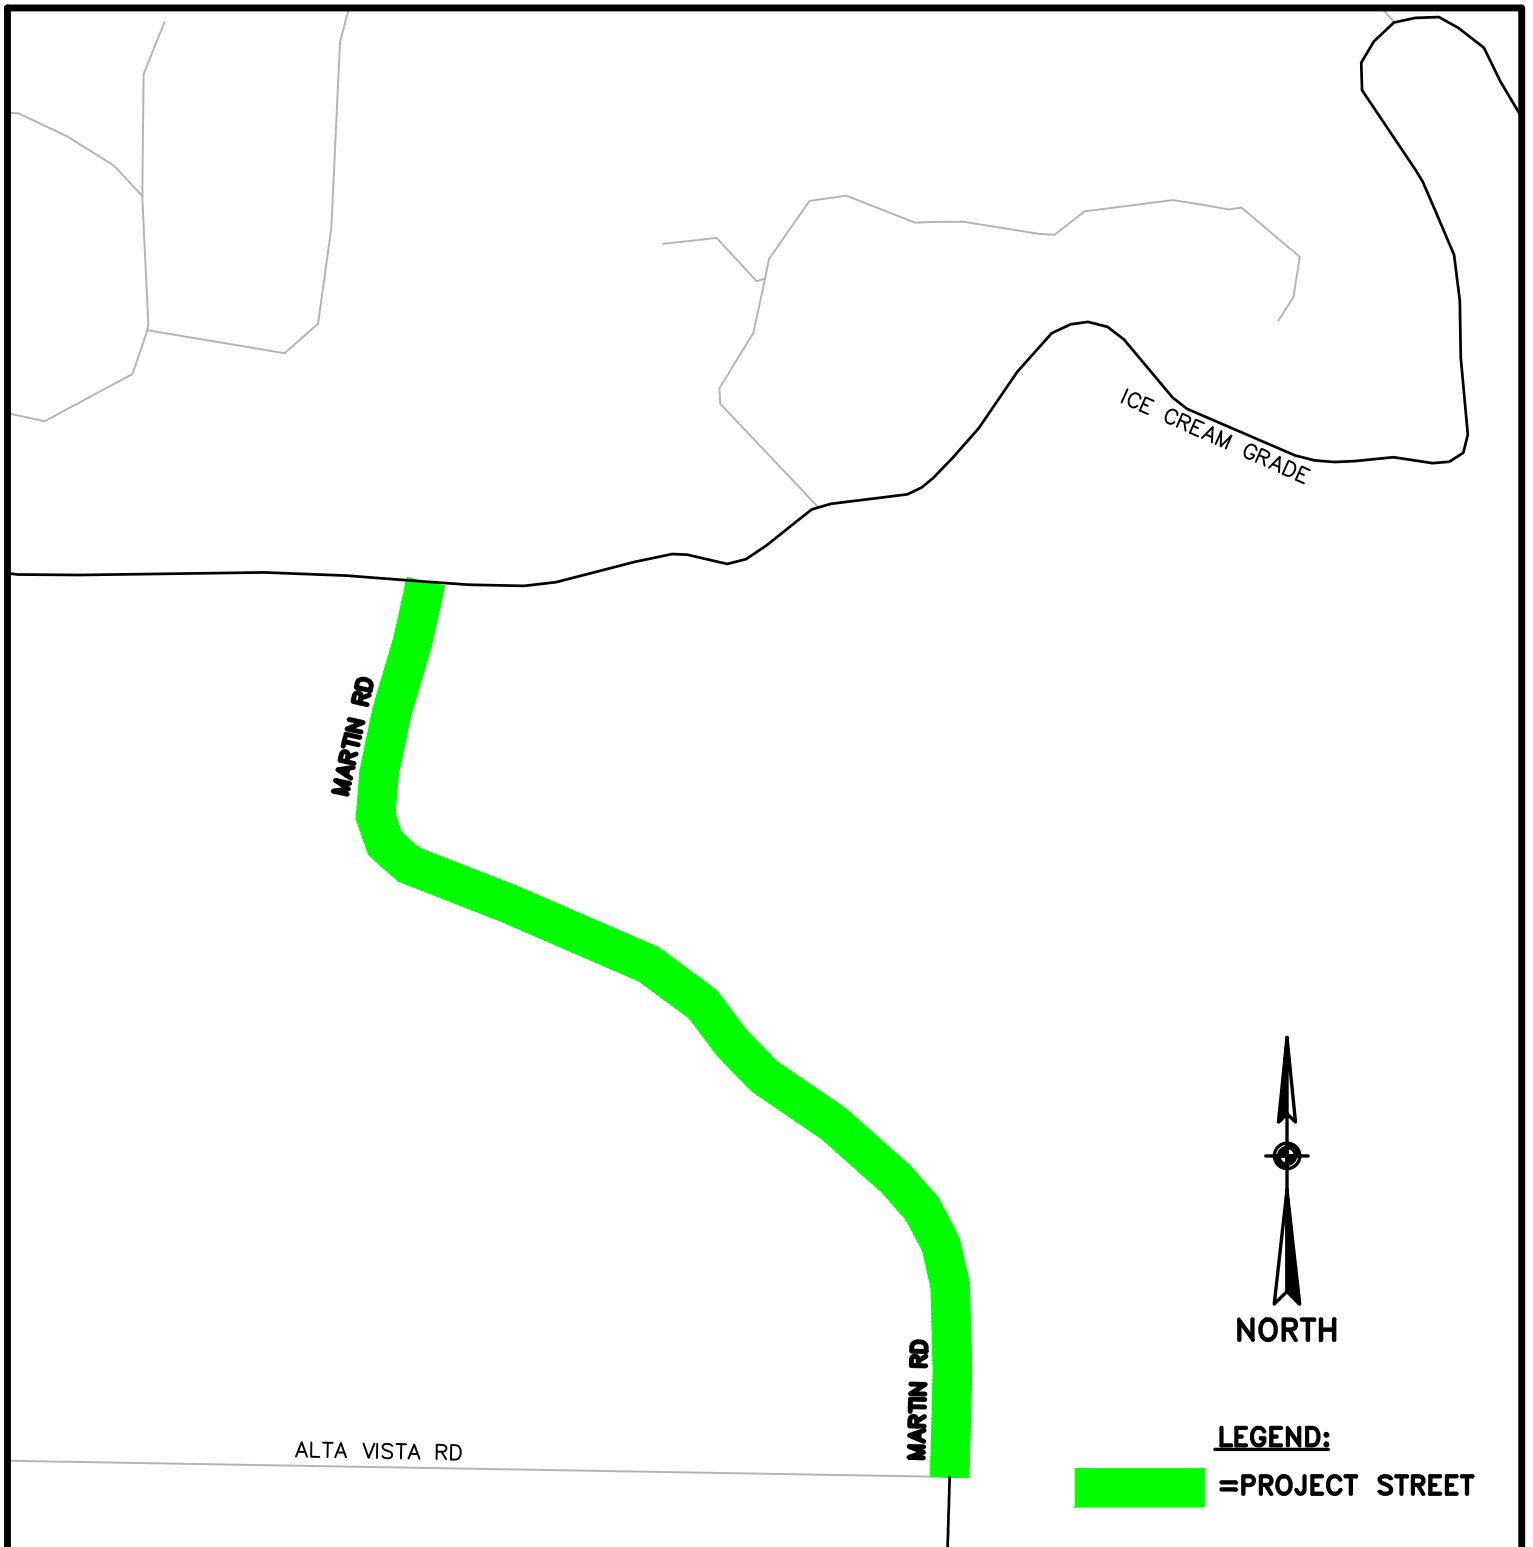

2019 MEASURE D PROJECT			
VICINITY MAP DISTRICT 3 ROADWAYS	DESIGN:	CRC	DATE: 2/26/19
	DRAFTING:	DAM	SCALE: 1"=500'
	CHECKED:	SBW	JOB NO: —
			SHEET B4

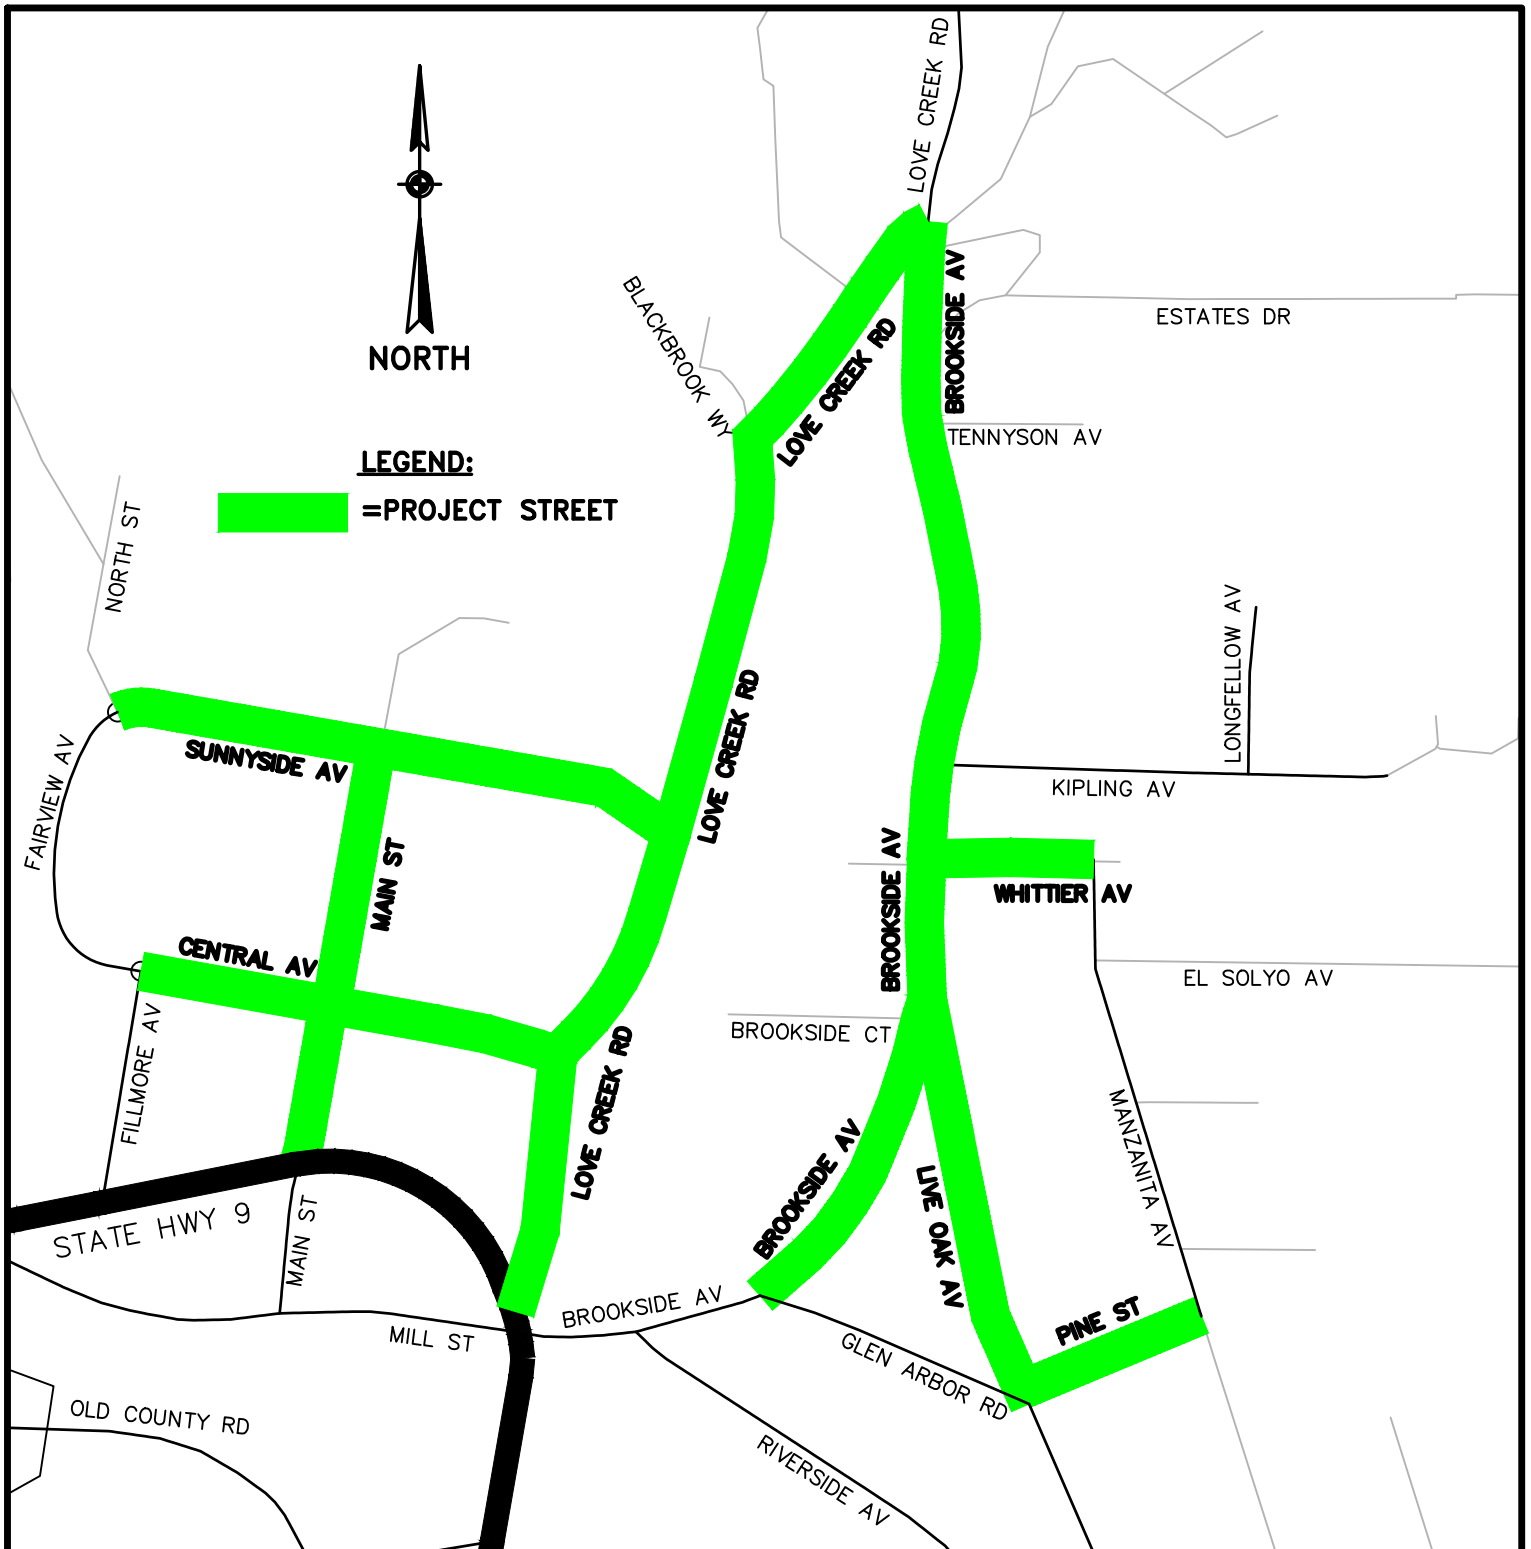

2019 MEASURE D PROJECT

VICINITY MAP
 DISTRICT 5 ROADWAYS

DESIGN: CRC
 DRAFTING: DAM
 CHECKED: SBW


DATE: 2/26/19
 SCALE: 1"=400'
 JOB NO: —

SHEET
B5


2020 Measure D Project - Roads List

Road Name	BegLocation	EndLocation	District	Treatment	Length (mi)
BENEDICT AV	CABRILLO AV	W END	1	Rubber Cape	0.02
BENSON AV	THURBER LN	N END/TIFFANI CT	1	Rubber Cape w/ Digouts	0.39
BOWMAN CT	BENSON AV	S END	1	Rubber Cape	0.02
TIFFANI CT	BENSON AV	S END	1	Rubber Cape	0.13
LILLIAN WY	N END	S END	1	Rubber Cape w/ Digouts	0.09
SEQUOIA DR	WINKLE AV	THURBER LN	1	Rubber Cape w/ Base Treatment	0.21
TWIN HILLS DR	THURBER LN	LILLIAN WY	1	Rubber Cape w/ Base Treatment	0.16
CHIRCO AV	S END	GERMAINE AV	1	Rubber Cape w/ Base Treatment	0.19
GERMAINE AV	S END	CABRILLO AV	1	Rubber Cape w/ Digouts	0.13
HELEN AV	THURBER LN	PESTANA AV	1	Rubber Cape w/ Digouts	0.11
HELEN CT	HELEN AV	S END	1	Rubber Cape w/ Digouts	0.06
PESTANA AV	HELEN DR	GERMAINE AV	1	Rubber Cape w/ Digouts	0.29
SERRELL AV	CHIRCO AV	W END	1	Rubber Cape w/ Base Treatment	0.10
SEACLIFF DR	SANTA CLARA AV	BROADWAY	2	Rubber Cape w/ Digouts	0.54
SANTA CRUZ AV	BROADWAY	SEACLIFF DR	2	Rubber Cape w/ Digouts	0.29
SAN BENITO AV	SEACLIFF DR	SEACLIFF DR	2	Rubber Cape w/ Digouts	0.13
EAST ST	SANTA CRUZ AV	CENTER AV	2	Rubber Cape w/ Digouts	0.06
VALENCIA AV	EAST ST	SEACLIFF DR	2	Rubber Cape w/ Digouts	0.23
SANTA CLARA AV	SEACLIFF DR	CENTER AV	2	Rubber Cape w/ Digouts	0.17
EL CAMINO DEL MAR	SEACLIFF DR	CENTER AV	2	Rubber Cape w/ Digouts	0.21
LAKEVIEW RD	STATE HIGHWAY 129	COLLEGE RD	4	Rubber Cape w/ Digouts	1.14
PLATEAU DR	HWY 9	LAUREL DR	5	Rubber Cape w/ Digouts	0.30
VALLEY DR	LAUREL DR	PLATEAU DR	5	Rubber Cape w/ Digouts	0.17
LAUREL DR	HWY 9	HILLSIDE DR	5	Rubber Cape w/ Digouts	0.25
ADA AV	VALLEY DR	PLATEAU DR	5	Rubber Cape w/ Digouts	0.07
GUSHEE ST N	FELTON EMPIRE RD	HIHN ST	5	Rubber Cape w/ Digouts	0.25
GUSHEE ST S	HIHN ST	LAUREL DR	5	Rubber Cape w/ Digouts	0.19
RUSSELL AV	HWY 9	VALLEY DR	5	Rubber Cape w/ Digouts	0.10
HIHN ST	HWY 9	ECM MARKER	5	Rubber Cape w/ Digouts	0.22
KIRBY ST	HWY 9	GUSHEE ST	5	Rubber Cape w/ Digouts	0.04


Total: 6.26

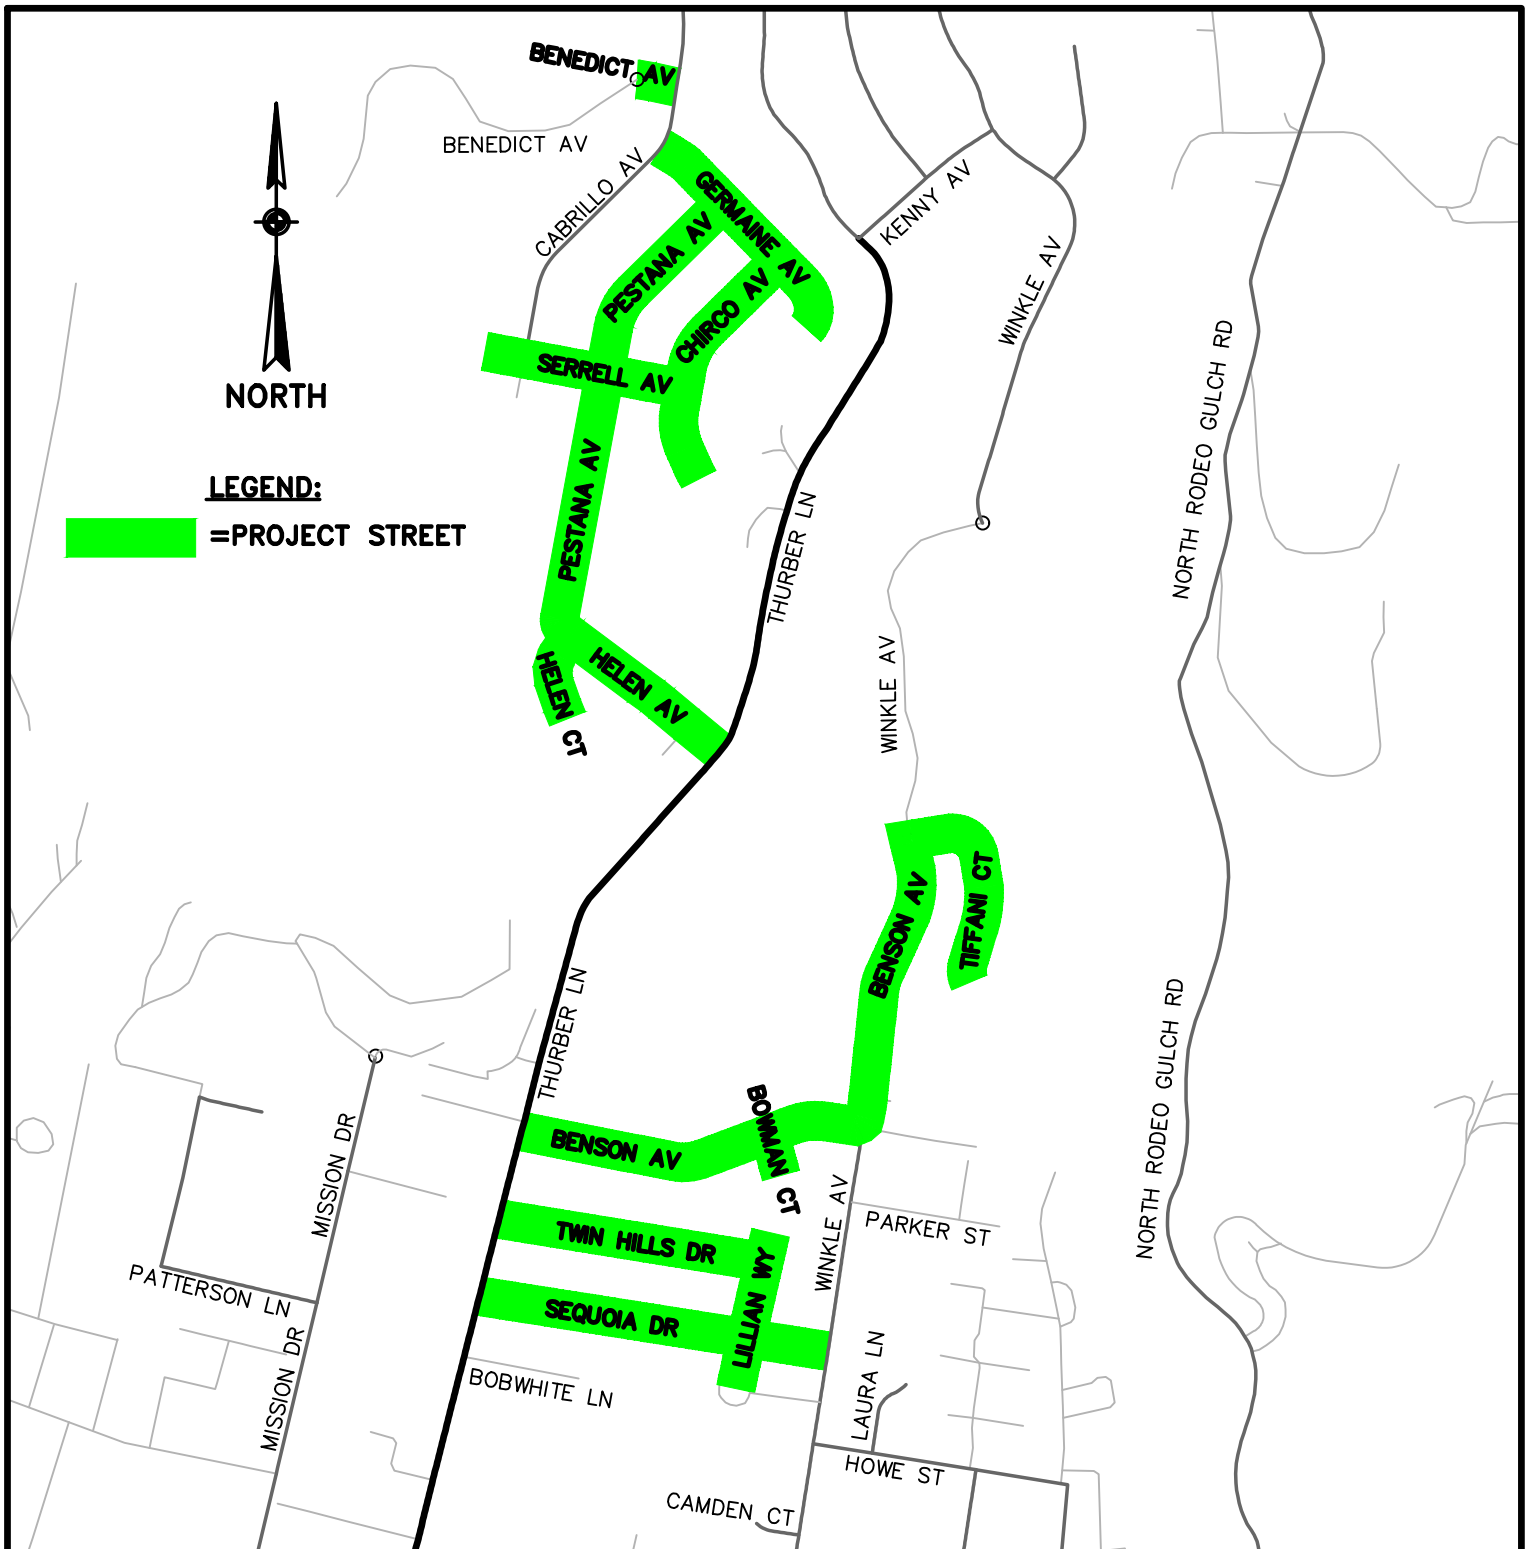


2020 MEASURE D PROJECT			
VICINITY MAP DISTRICT 1 ROADWAYS	DESIGN:	DAM/CRC	DATE: 11/21/19
	DRAFTING:	DAM	SCALE: 1"=600'
	CHECKED:	CRC	JOB NO: -
			SHEET D1

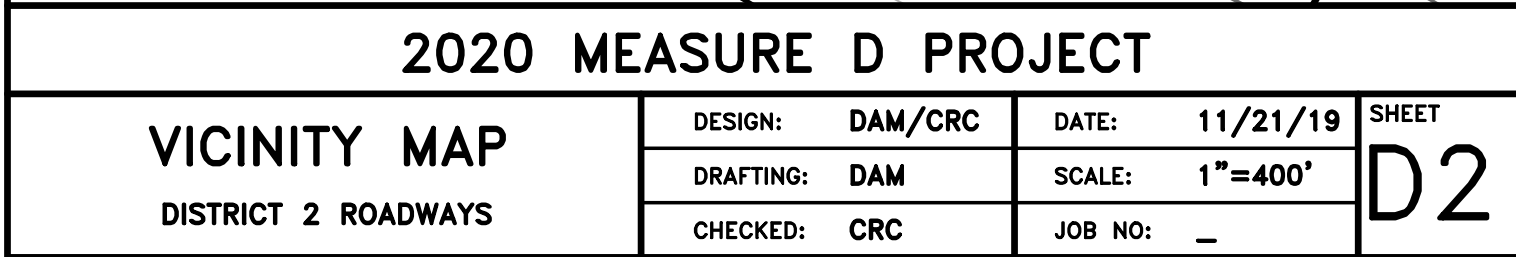

SHEET
D 2

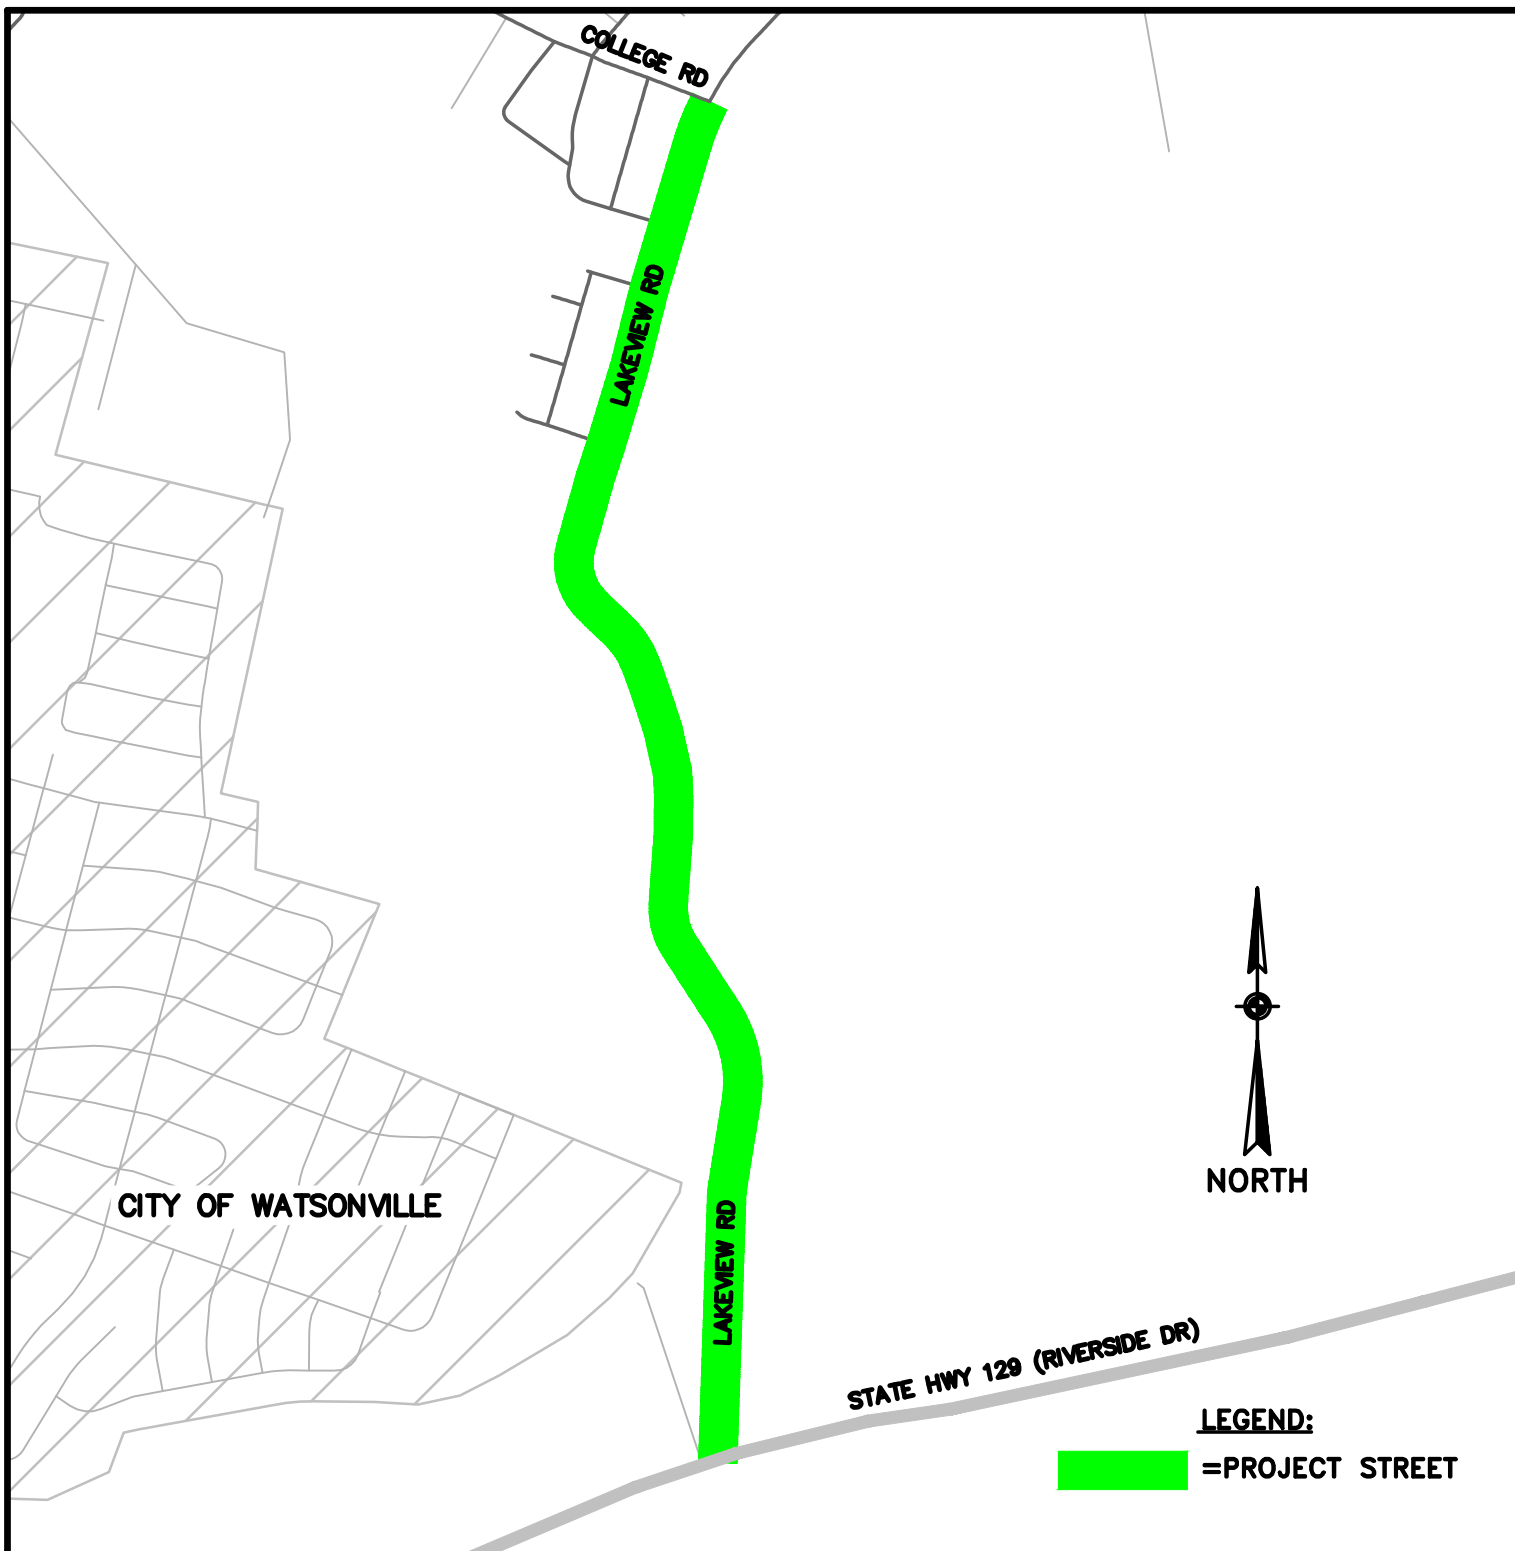

2020 MEASURE D PROJECT			
VICINITY MAP DISTRICT 4 ROADWAYS	DESIGN:	DAM/CRC	DATE: 11/21/19
	DRAFTING:	DAM	SCALE: 1"=800'
	CHECKED:	CRC	JOB NO: _
			SHEET D 4

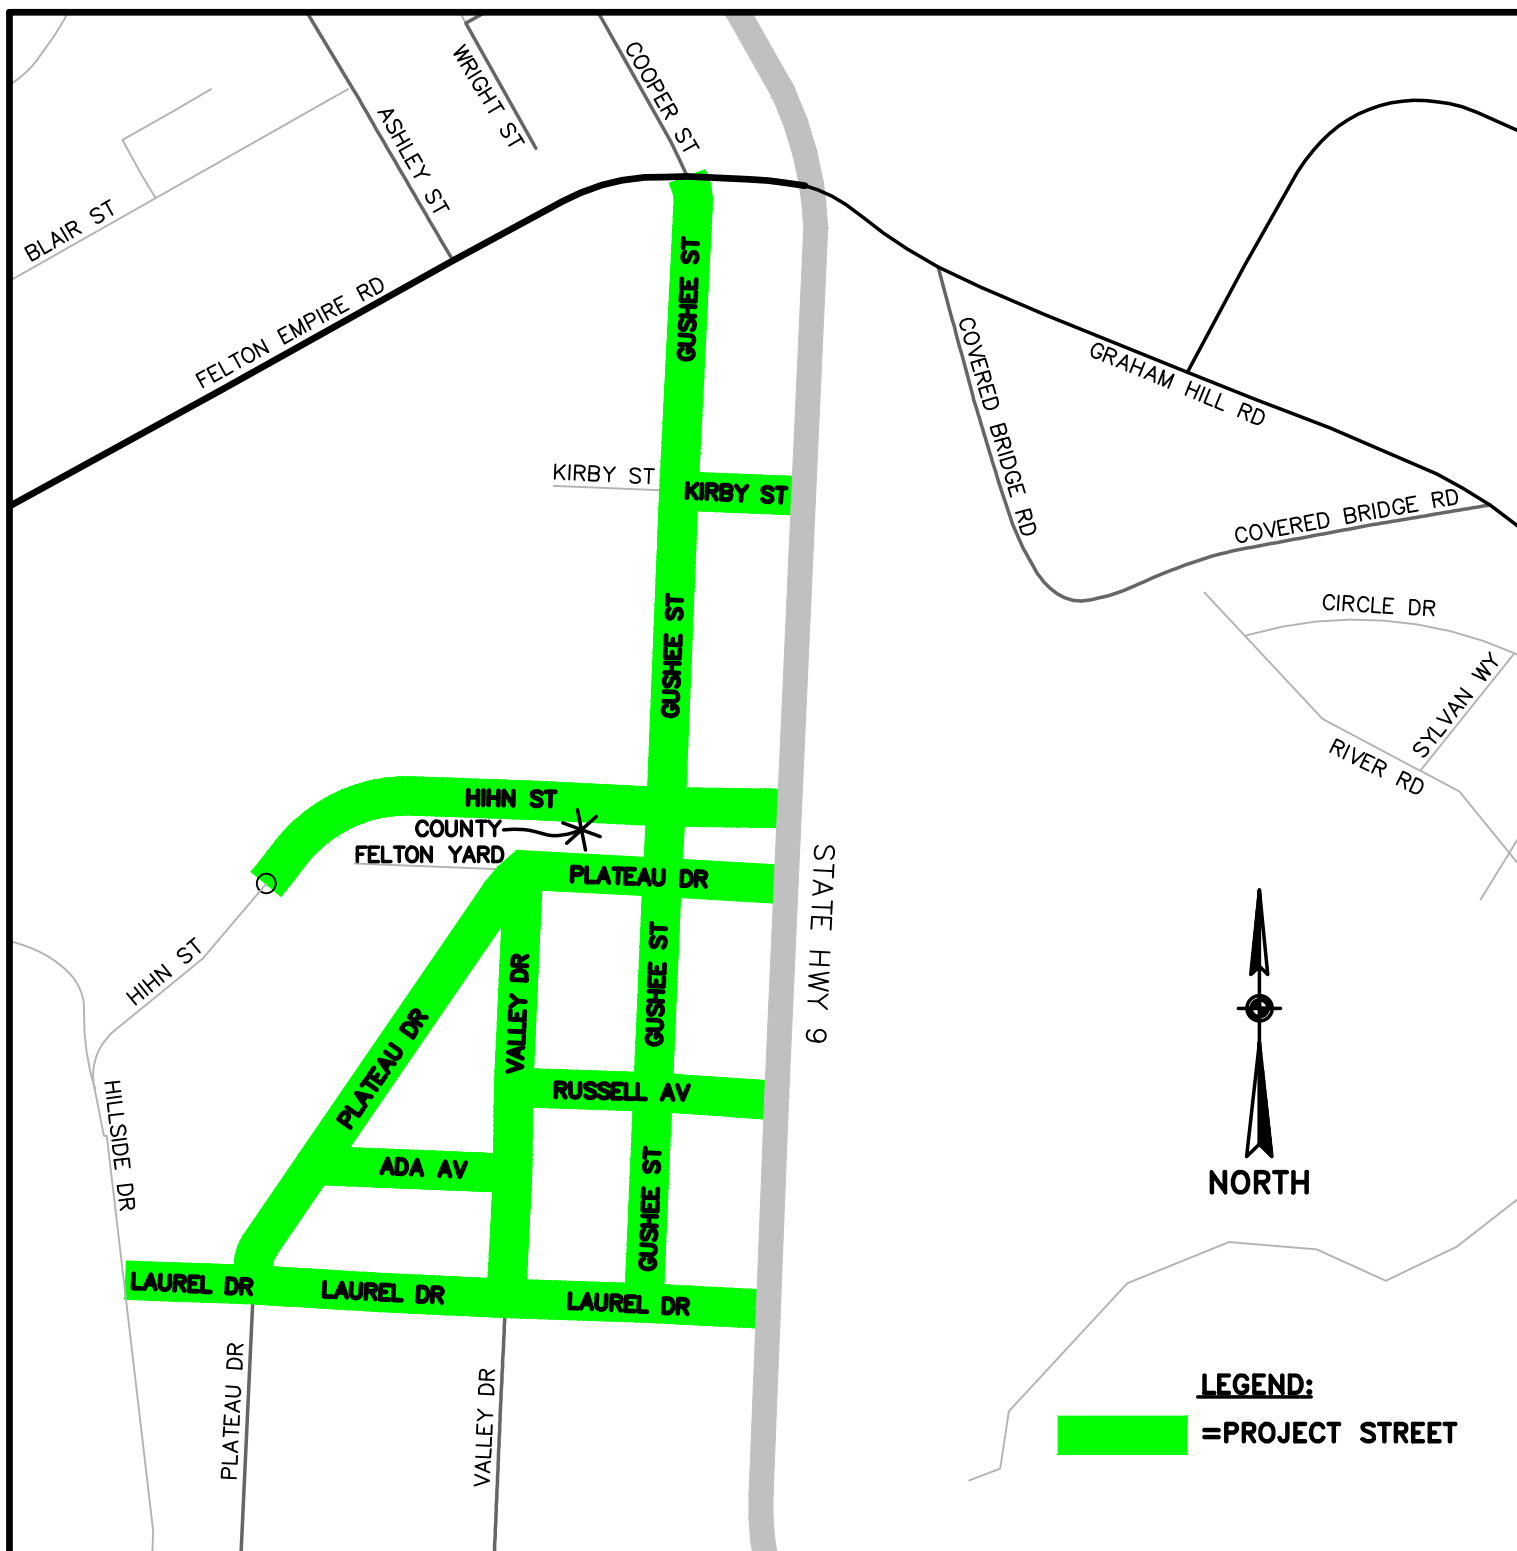

2020 MEASURE D PROJECT

VICINITY MAP

DISTRICT 5 ROADWAYS

DESIGN: DAM/CRC

DRAFTING: DAM

CHECKED: CRC

DATE: 11/21/19

SCALE: 1"=400'

JOB NO: -


SHEET

D5

This project NOT Measure D Funded

2020 RSTP-STIP Resurfacing Project - Roads List					
Road Name	BegLocation	EndLocation	District	Treatment	Length (mi)
GLEN ARBOR RD	HWY 9/SAN LORENZO BR	QUAIL HOLLOW RD	5	Rubber Cape Seal w/ Digouts	0.63
GLEN ARBOR RD	QUAIL HOLLOW RD	HWY 9	5	Rubber Cape Seal w/ Digouts	1.15
HIHN RD	GLEN ARBOR RD	S END	5	Rubber Cape Seal w/ Digouts	1.68
EAST ZAYANTE RD	QUAIL HOLLOW RD	EAGLE TREE LN	5	Rubber Chip Seal w/ Digouts	5.37
UPPER EAST ZAYANTE RD	EAGLE TREE LN	HWY 35	5	Rubber Chip Seal w/ Digouts	3.81
WEST VINE HILL RD	HWY 17	VINE HILL RD	1	Rubber Cape Seal w/ Digouts	0.23
VINE HILL RD	WEST VINE HILL RD	BRANCIFORTE DR	1	Rubber Cape Seal w/ Digouts	2.30
MOUNTAIN VIEW RD	BRANCIFORTE DR	NORTH RODEO GULCH RD	1	Rubber Cape Seal w/ Digouts	0.86
NORTH RODEO GULCH RD	(SPOT REPAIRS)	(SPOT REPAIRS)	1	Spot Repairs with AC	-
LAUREL GLEN RD	NORTH RODEO GULCH RD	SOQUEL SAN JOSE RD	1	Rubber Cape Seal w/ Rigouts	2.30
MOUNT HERMON RD	PM 1.31	SV CITY LIMIT	5	Rubber Cape Seal w/ Digouts	0.90
LOCKWOOD LN	100' N/O GRAHAM HILL RD	SV CITY LIMIT	5	Rubber Cape Seal w/ Digouts	0.09
GRAHAM HILL RD	SIMS RD	LOCKWOOD LN	5	Rubber Cape Seal w/ Digouts	1.73
PIONEER RD	AMESTI RD	GREEN VALLEY RD	2	Rubber Cape Seal w/ Digouts	1.30
VARNI RD	CORRALITOS RD	AMESTI RD	2	Rubber Cape Seal w/ Digouts	0.83
EMPIRE GRADE	PM 9.37 (1200' S/O McGivern Wy)	PM 10.67 (100' S/O Quarry Bend Rd)	3	Rubber Cape Seal w/ Digouts	1.30

Total: 24.48

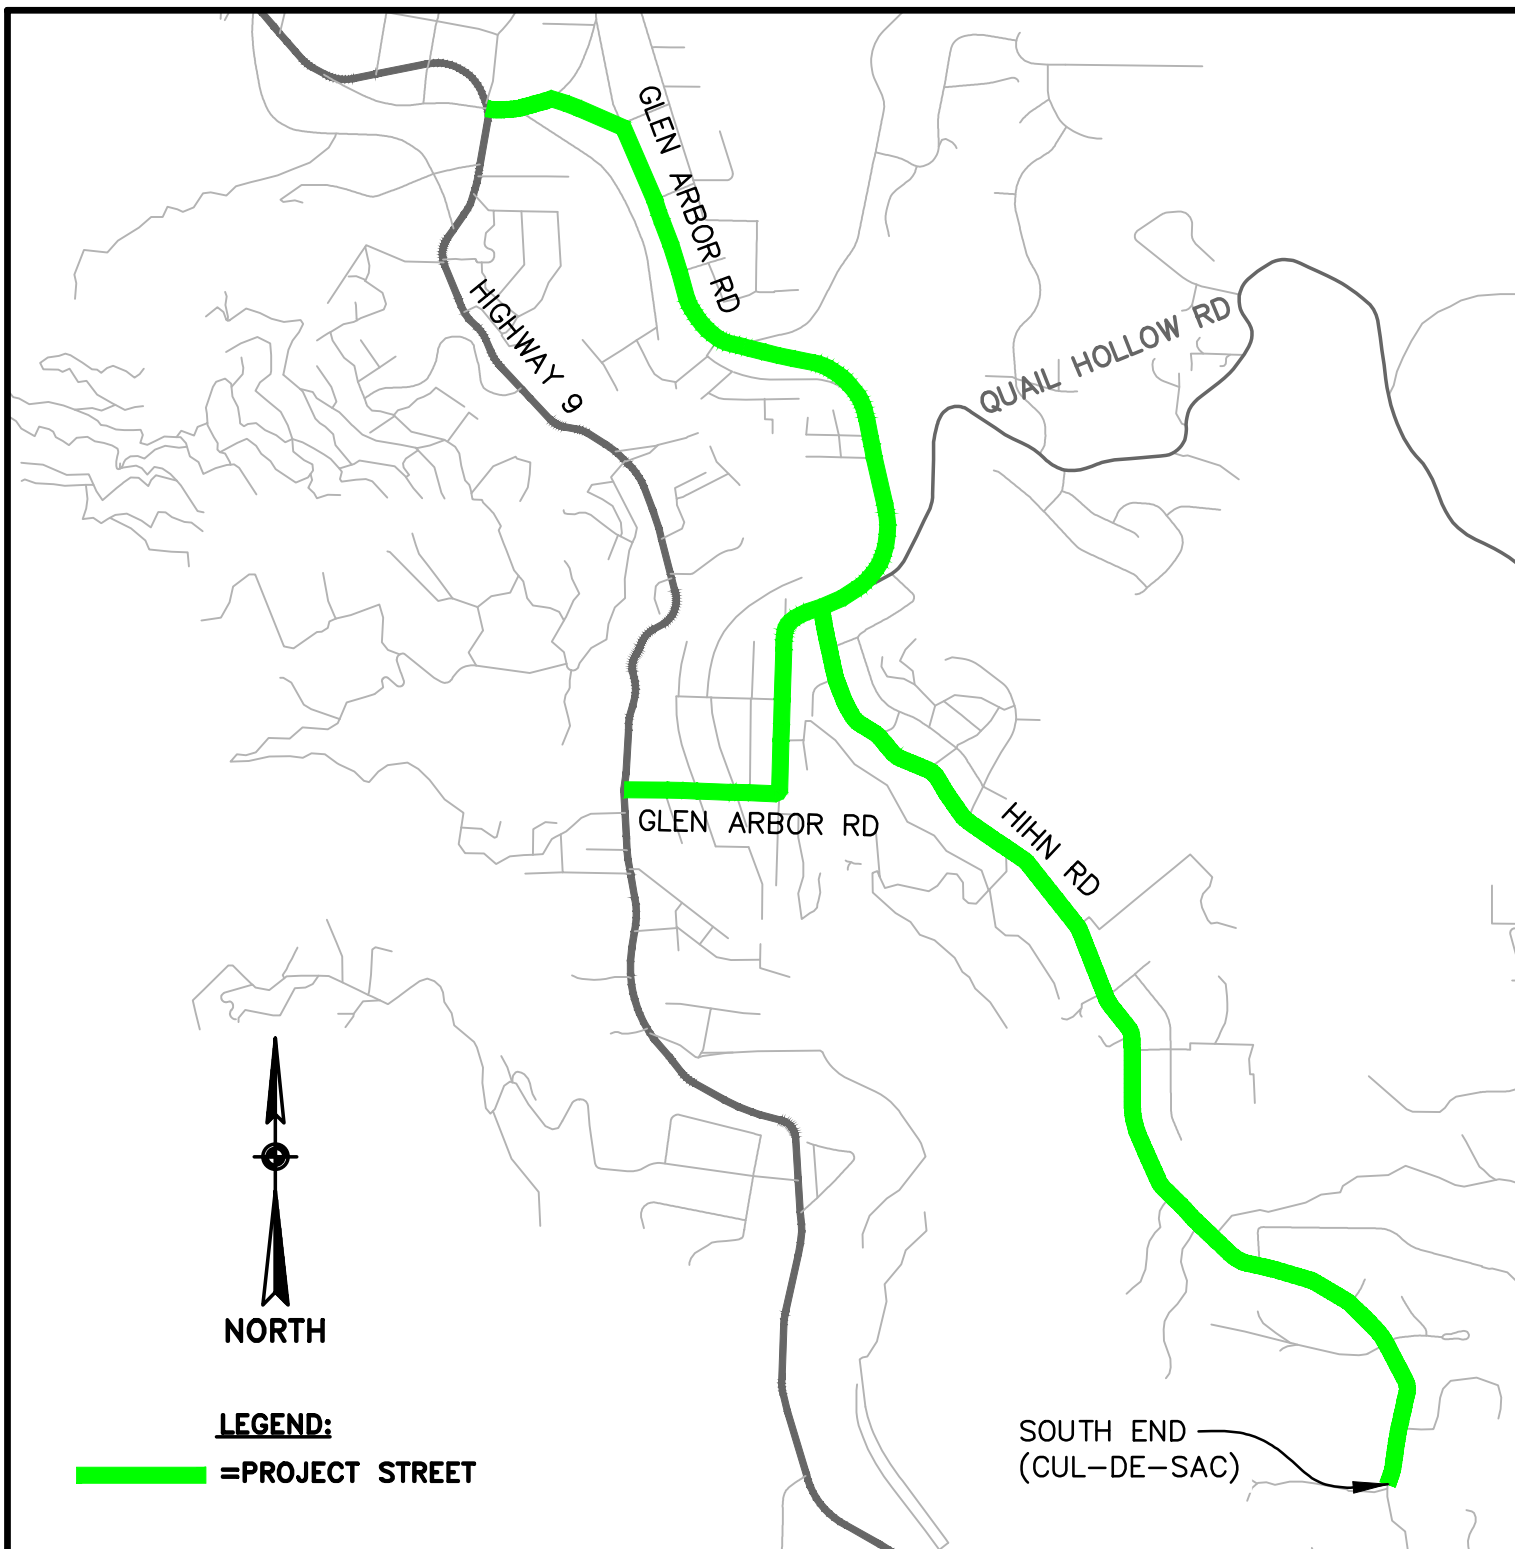

2020 RSTP-STIP PROJECT

VICINITY MAP

GLEN ARBOR RD & HIHN RD

DESIGN: DAM/CRC

DRAFTING: DAM

CHECKED: CRC


DATE: 12/05/19

SCALE: 1"=1500'

JOB NO: —

SHEET

V1

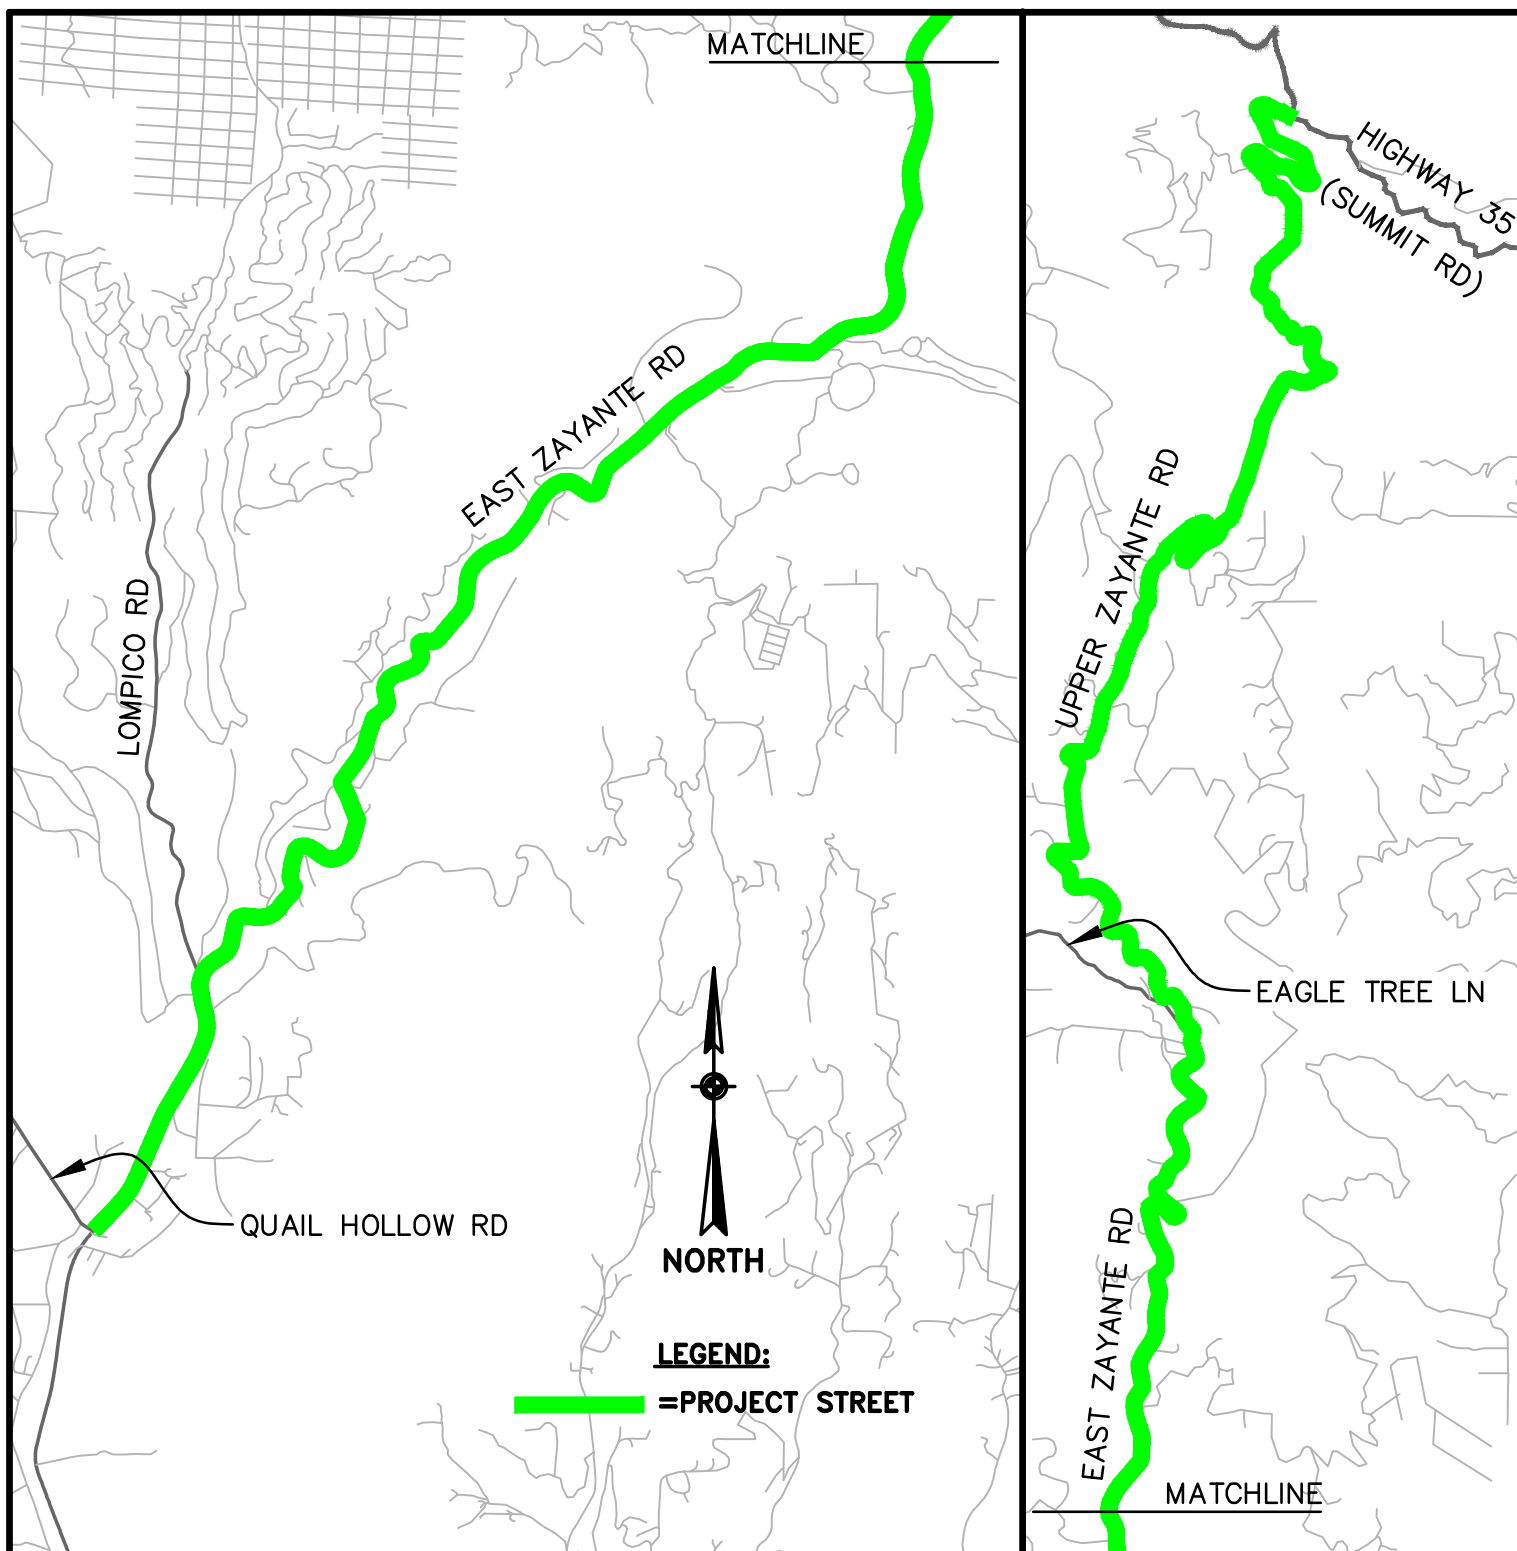

2020 RSTP-STIP PROJECT

VICINITY MAP ZAYANTE ROADWAYS

DESIGN: DAM/CRC

DRAFTING: DAM

CHECKED: CRC


DATE: 12/05/19

SCALE: 1"=2400'

JOB NO: —

SHEET

V2

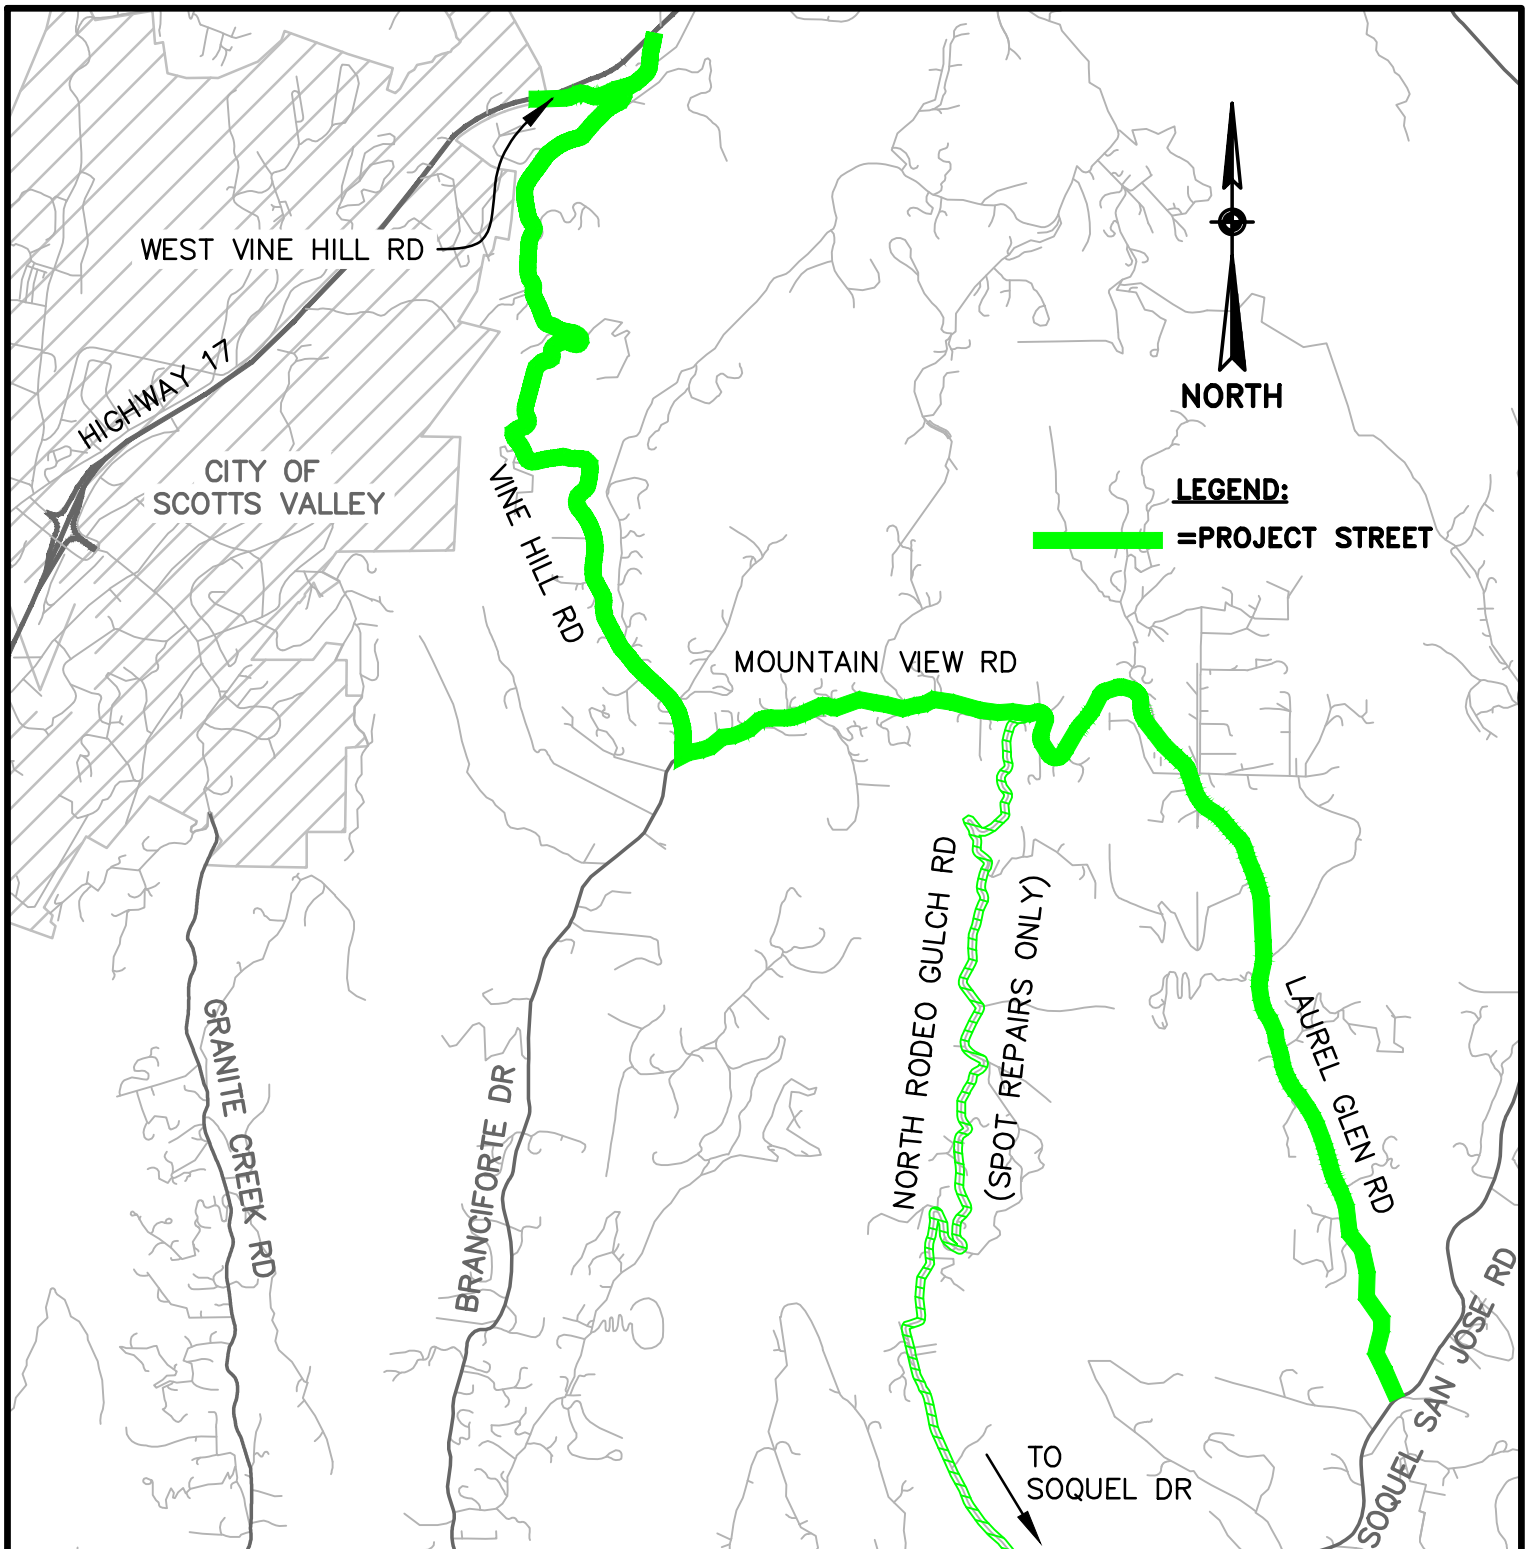

2020 RSTP-STIP PROJECT

VICINITY MAP

HWY 17 TO SOQUEL

DESIGN: DAM/CRC

DRAFTING: DAM

CHECKED: CRC


DATE: 12/05/19

SCALE: 1"=2400'

JOB NO: —

SHEET

V3

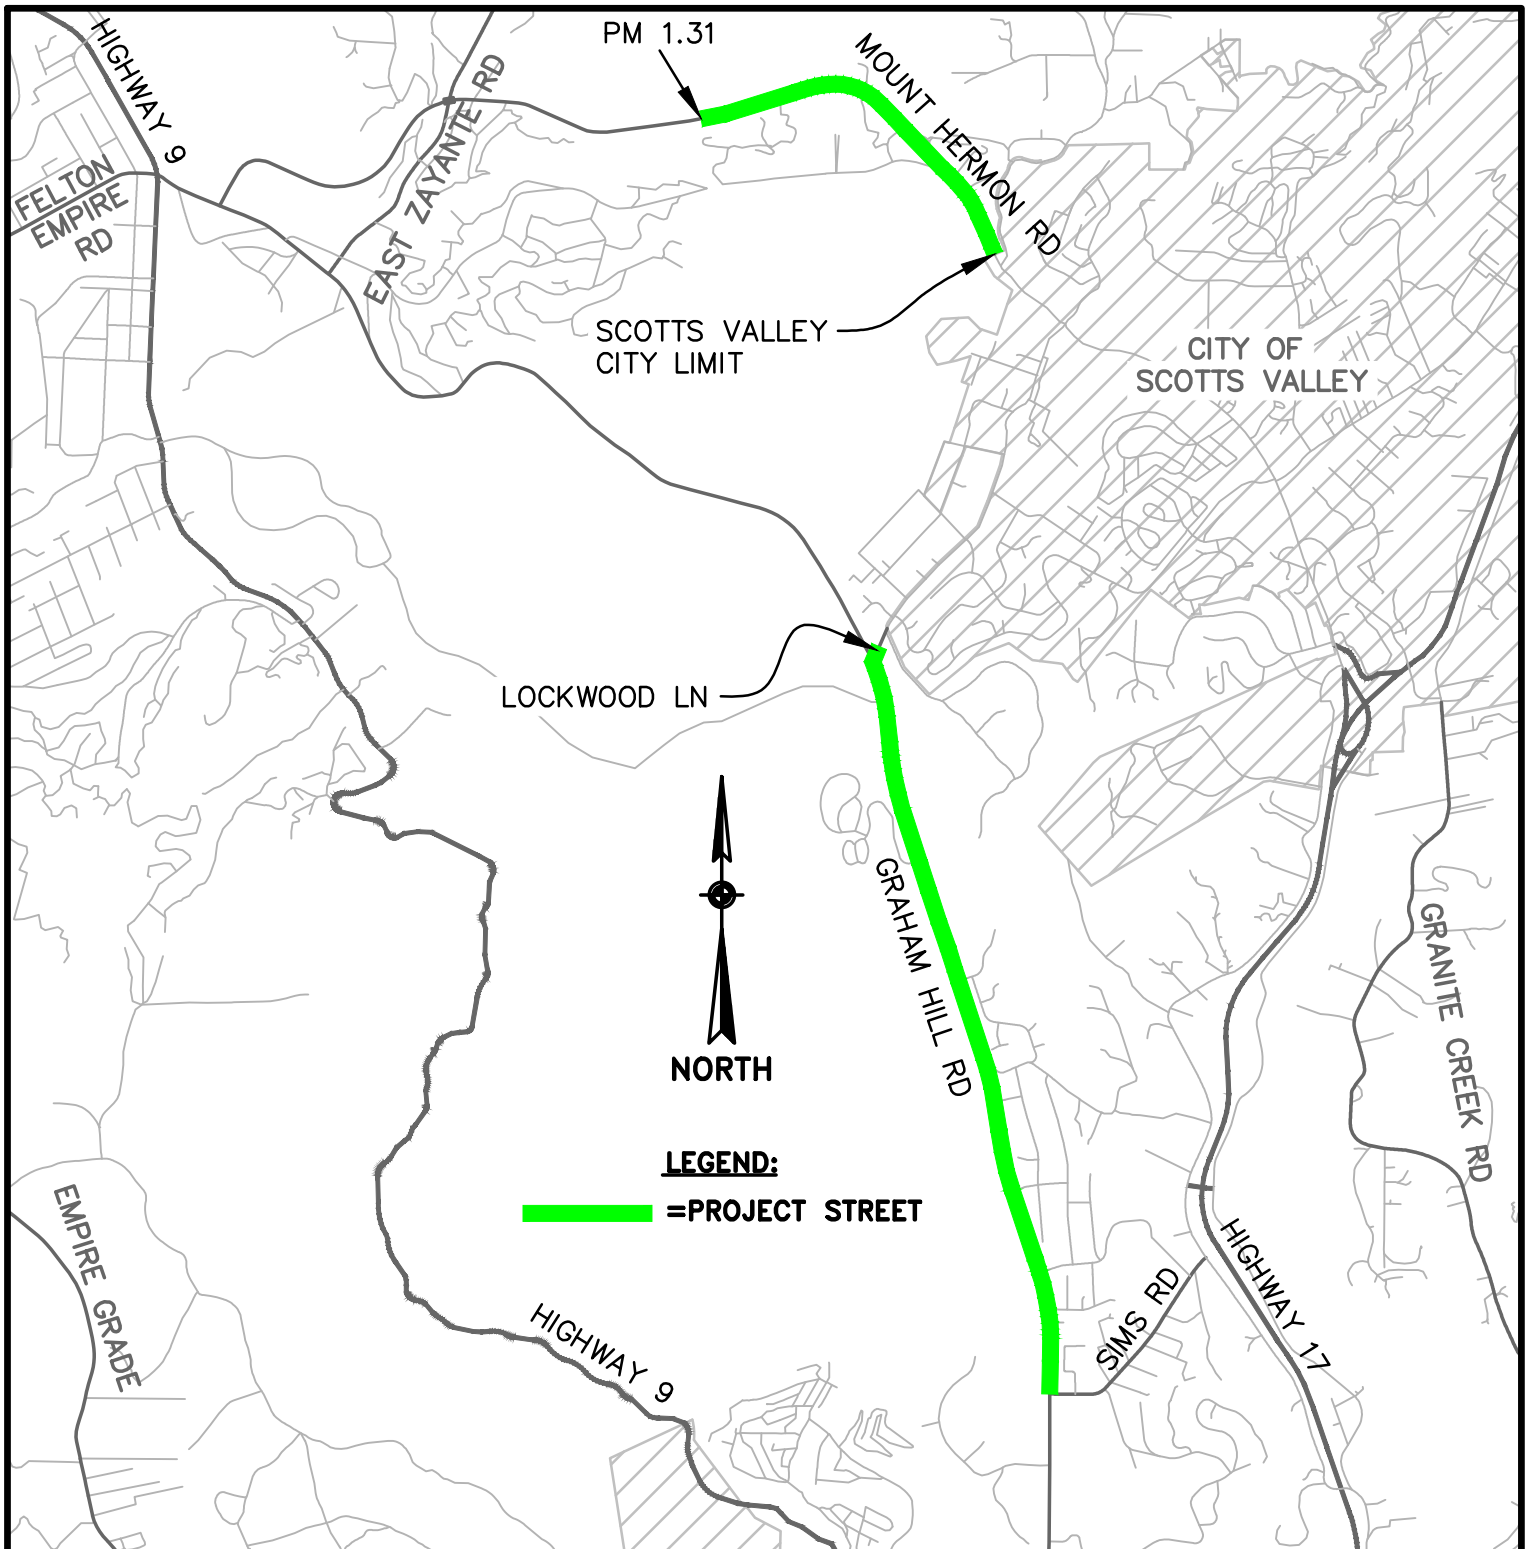


2020 RSTP-STIP PROJECT

VICINITY MAP
 SCOTTS VALLEY ROUTES

DESIGN: DAM/CRC
 DRAFTING: DAM
 CHECKED: CRC

DATE: 12/05/19
 SCALE: 1"=2400'
 JOB NO: -

SHEET
V4

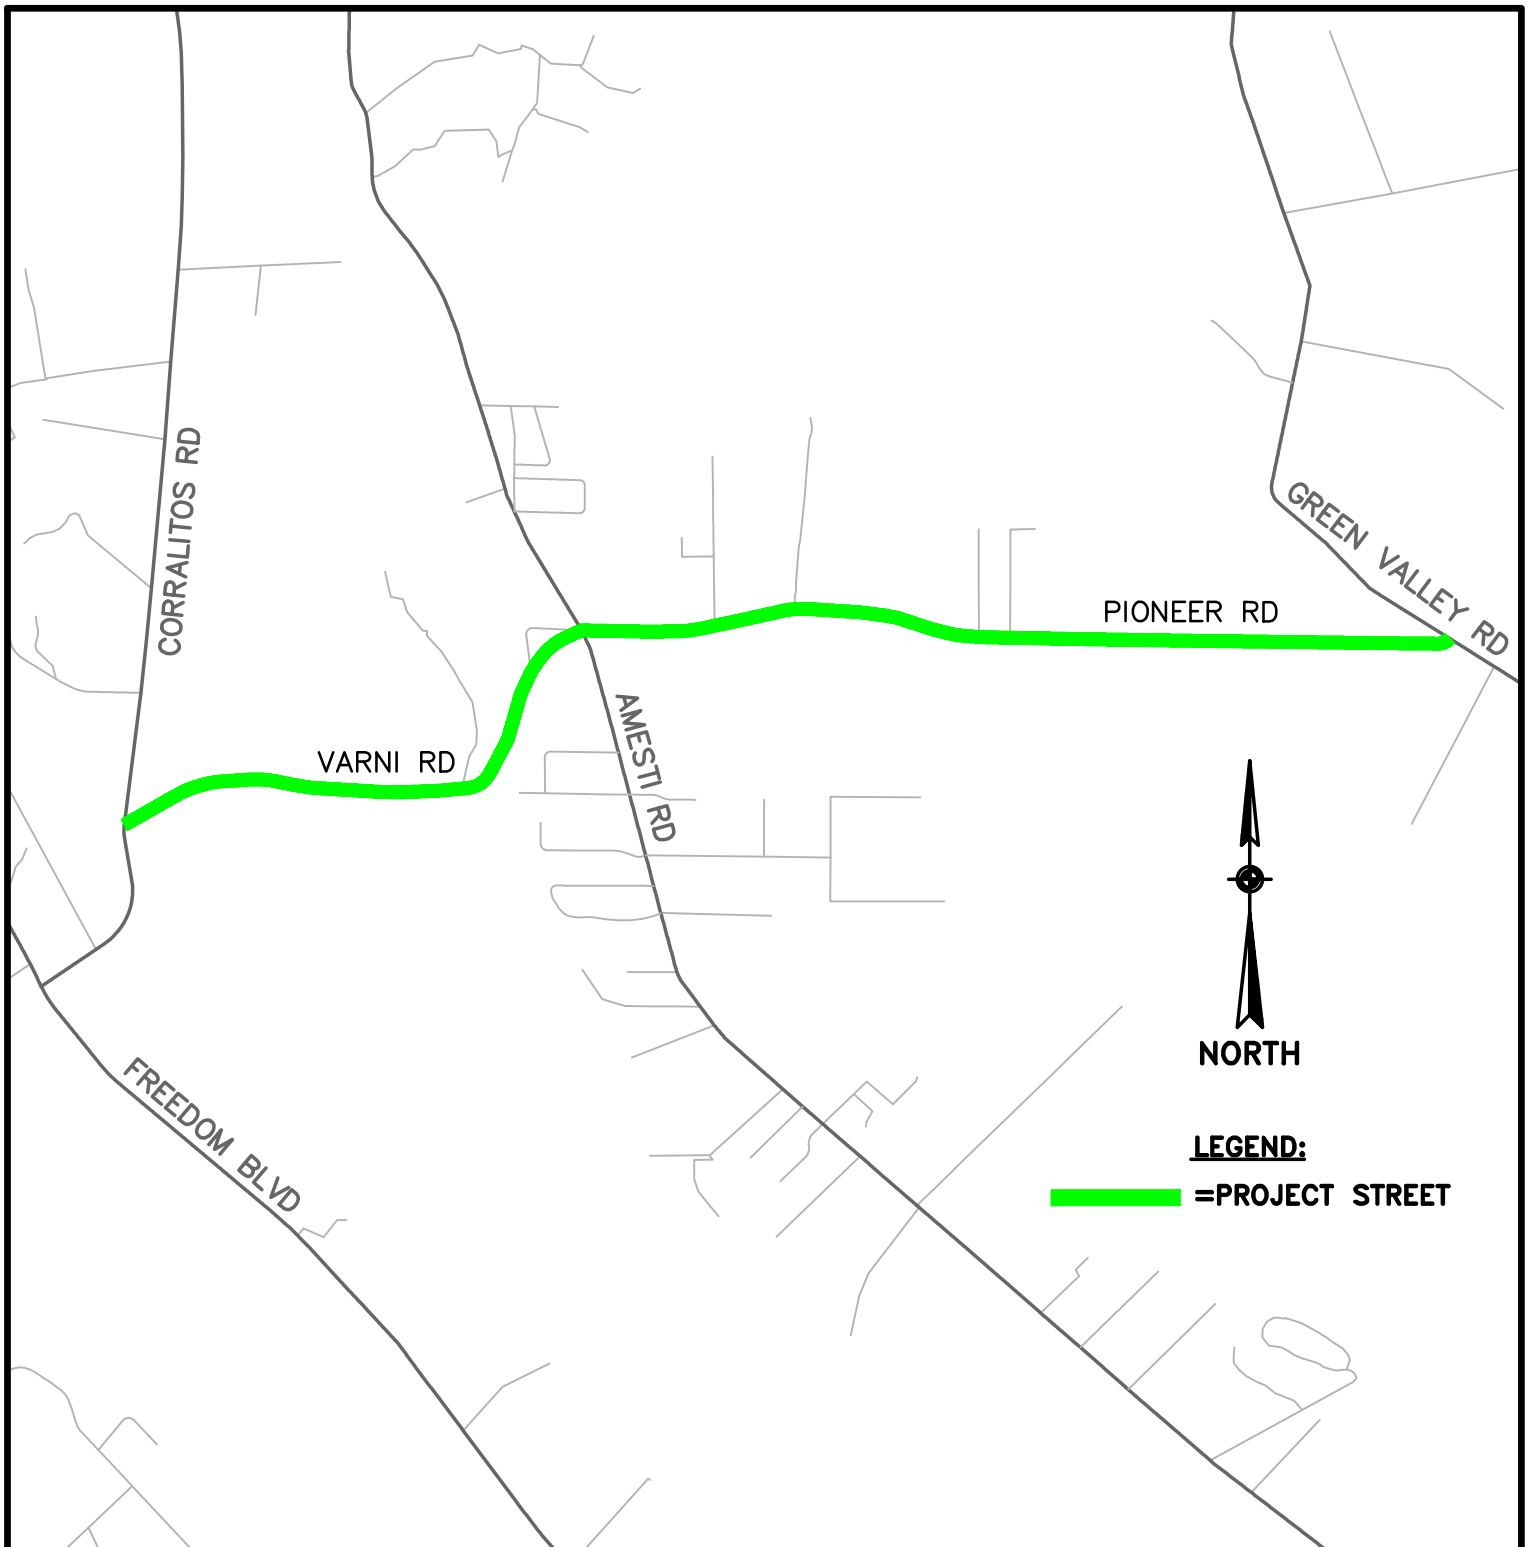

2020 RSTP-STIP PROJECT

VICINITY MAP

PIONEER RD & VARNI RD

DESIGN: DAM/CRC

DRAFTING: DAM

CHECKED: CRC


DATE: 12/05/19

SCALE: 1"=1500'

JOB NO: -

SHEET

V5

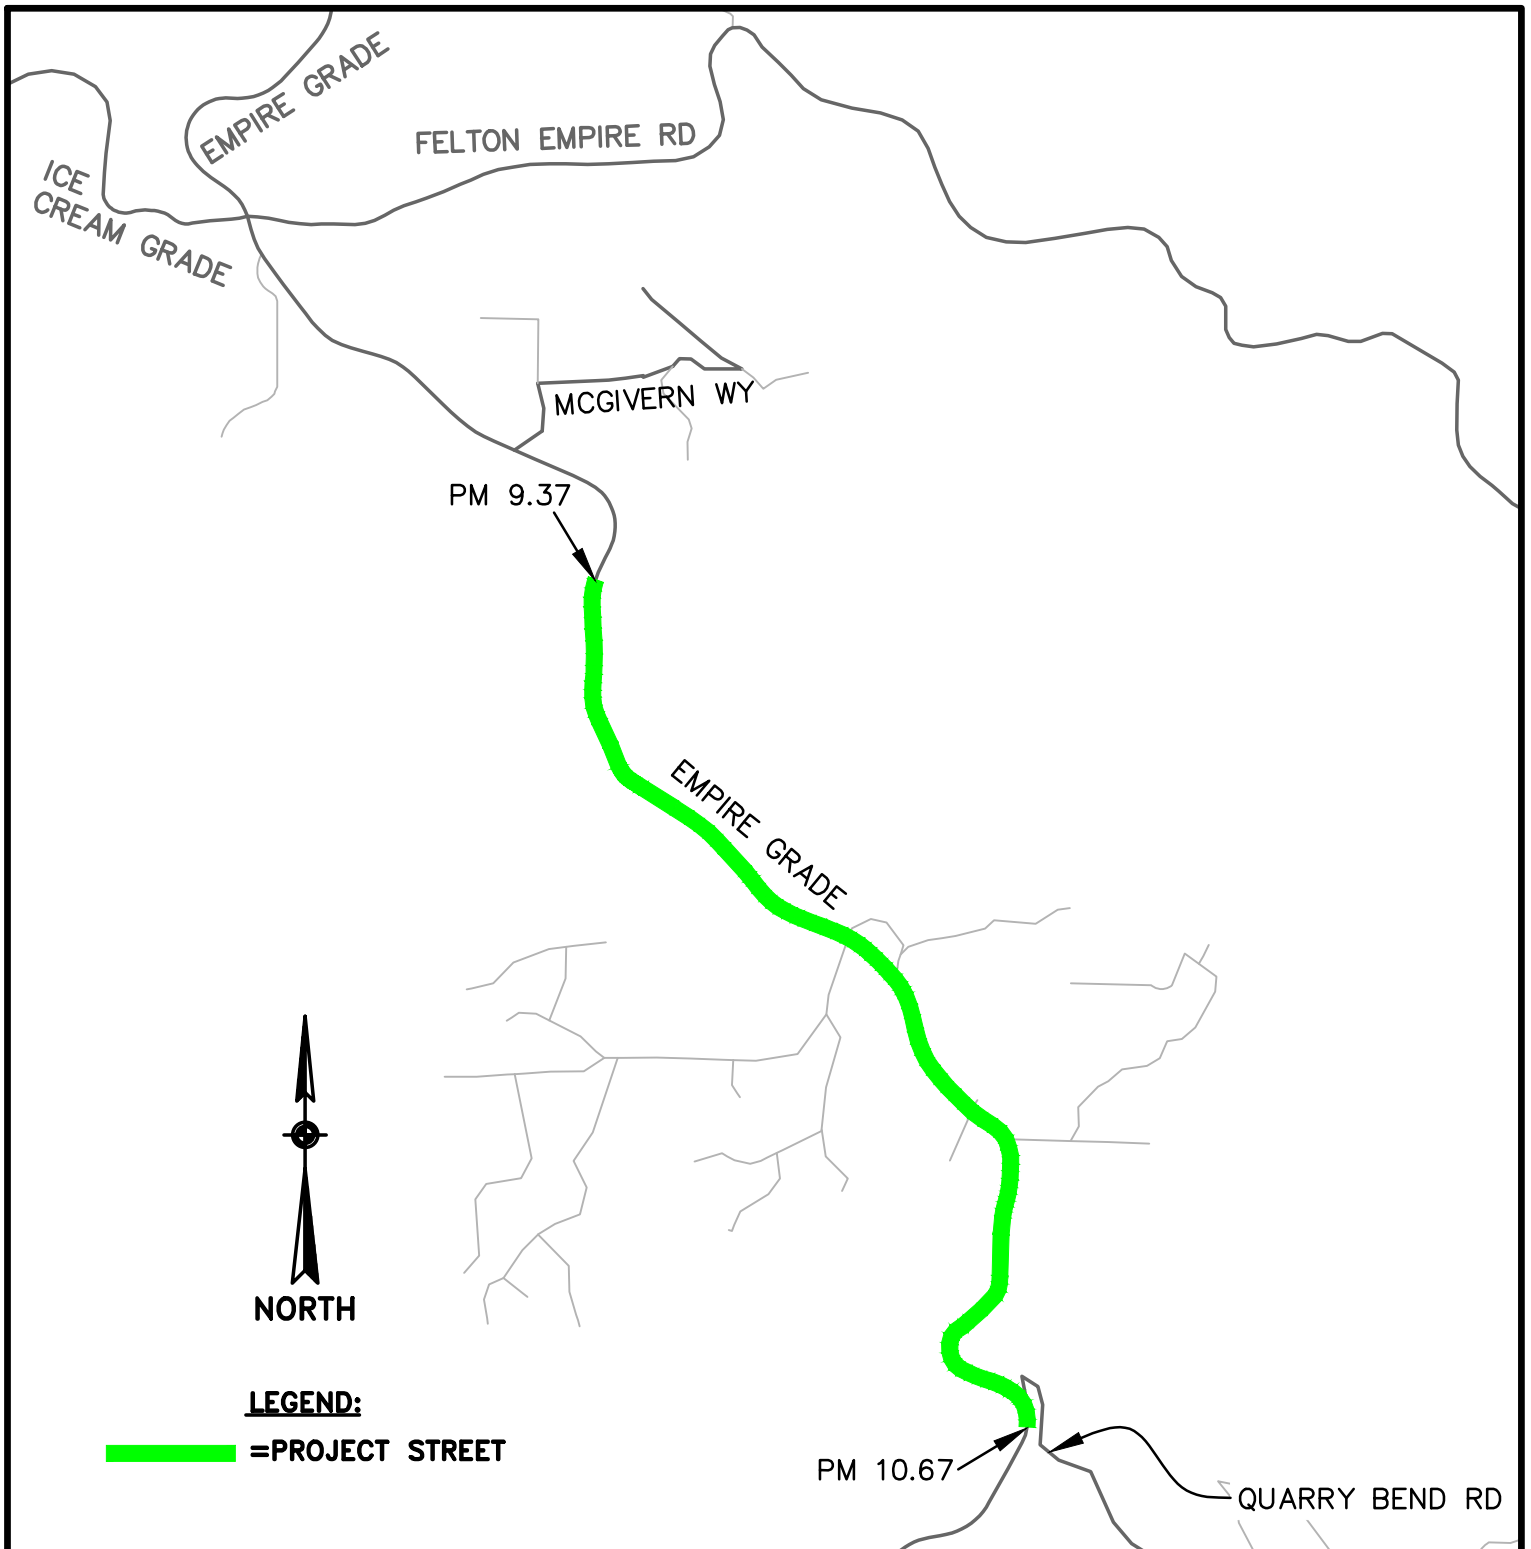

2020 RSTP-STIP PROJECT

VICINITY MAP

EMPIRE GRADE

DESIGN: **DAM/CRC**

DRAFTING: **DAM**

CHECKED: **CRC**

DATE: **12/05/19**

SCALE: **1"=1200'**

JOB NO: **-**

SHEET

V6


2021 Measure D Project - Roads List

Road Name	BegLocation	EndLocation	District	Treatment	Length (mi)
ADAR LN	MERLIN WY	S END	1	Rubber Cape w/ Digouts	0.07
CHRIS CT	CORNWELL RD	E END	1	Rubber Cape w/ Digouts	0.07
CORNWELL RD	HILLTOP RD	MERLIN WY	1	Rubber Cape w/ Digouts	0.14
CORNWELL RD	MERLIN WY	60' N/O CHRIS C T	1	Rubber Cape w/ Digouts	0.07
CORNWELL RD	60' N/O CHRIS C T	ECM @ POLE #4200	1	Rubber Cape w/ Leveling Course	0.11
LUCY WY	CORNWELL RD	W END	1	Rubber Cape w/ Digouts	0.04
MERLIN WY	CORNWELL RD	SOQUEL SAN JOSE	1	Rubber Cape w/ Digouts	0.15
MORRIS DR	CORNWELL RD	W END	1	Rubber Cape w/ Digouts	0.04
NICKER CT	CORNWELL RD	W END	1	Rubber Cape w/ Digouts	0.04
TERRA LN	MERLIN WY	S END	1	Rubber Cape w/ Digouts	0.07
ALDO CT	HILLTOP RD	N END	1	Slurry Seal	0.06
CINDY LN	HILLTOP RD	S END	1	Rubber Cape	0.06
HILLTOP CT	HILLTOP RD	S END	1	Rubber Cape w/ Digouts	0.11
PARADISO CT	HILLTOP RD	N END	1	Slurry Seal	0.10
PLEASANT VALLEY RD	HAMES RD S	ECM	2	Rubber Cape w/ Digouts + SLC	1.28
BLAKE AV	ALDRIDGE LN	HAMES RD	2	Rubber Cape w/ Digouts	0.35
BRODIN LN	BLAKE AVE	S END	2	Rubber Cape w/ Digouts	0.13
ALDRIDGE LN	CORRALITOS RD	BLAKE AV	2	Rubber Cape w/ Digouts + SLC	0.27
LAKEVIEW RD	COLLEGE RD	CARLTON RD	4	Rubber Cape w/ Digouts	1.25
AZALEA ST	HWY 236	S END	5	Rubber Cape w/ Digouts + SLC	0.05
BLACKSTONE DR	WEST PARK AV	BLACKSTONE CT	5	Rubber Cape w/ Digouts	0.29
BLACKSTONE CT	BLACKSTONE DR	NE END	5	Rubber Cape w/ Digouts	0.03
1ST ST (BC)	HWY 236	WEST PARK AV	5	Rubber Cape w/ Digouts	0.05
RIDGE DR	VIRGINIA AV	HWY 236	5	Rubber Cape w/ Digouts + SLC	0.11
VIRGINIA AV	MADRONE AV	RIDGE DR	5	Rubber Cape w/ Digouts	0.15
MADRONE AV	WEST PARK AV	VIRGINIA AV	5	Rubber Cape w/ Digouts	0.05
OAK AVE (BC)	HWY 236	WEST PARK AV	5	Rubber Cape w/ Digouts + SLC	0.03
RIVER ST	LORENZO ST	HWY 9	5	Rubber Cape w/ Digouts	0.10
GROVE ST	BOULDER ST	EAST ST	5	Rubber Cape w/ Digouts	0.05
EAST ST	GROVE ST	SOUTH ST	5	Rubber Cape w/ Digouts + SLC	0.06
SOUTH ST	EAST ST	BOULDER ST	5	Rubber Cape w/ Digouts	0.15
FLAT ST	BOULDER ST	E END	5	Rubber Cape w/ Digouts + SLC	0.12
MOUNTAIN ST	BOULDER ST	E END	5	Rubber Cape w/ Digouts	0.17
CALIFORNIA DR	HWY 9	RIVERSIDE DR	5	Rubber Cape	0.30
MIDDLE RD	HWY 9	RIVERSIDE DR	5	Rubber Cape	0.08
BEVERLY DR	CALIFORNIA DR	RIVERSIDE DR	5	Rubber Cape	0.06
RIVERSIDE DR	CALIFORNIA DR	MIDDLE RD	5	Rubber Cape	0.20

Leveling Course = variable thickness AC overlay over entire road section

SLC = Spot Leveling Courses (variable thickness AC overlays in select locations)

Total: 6.44

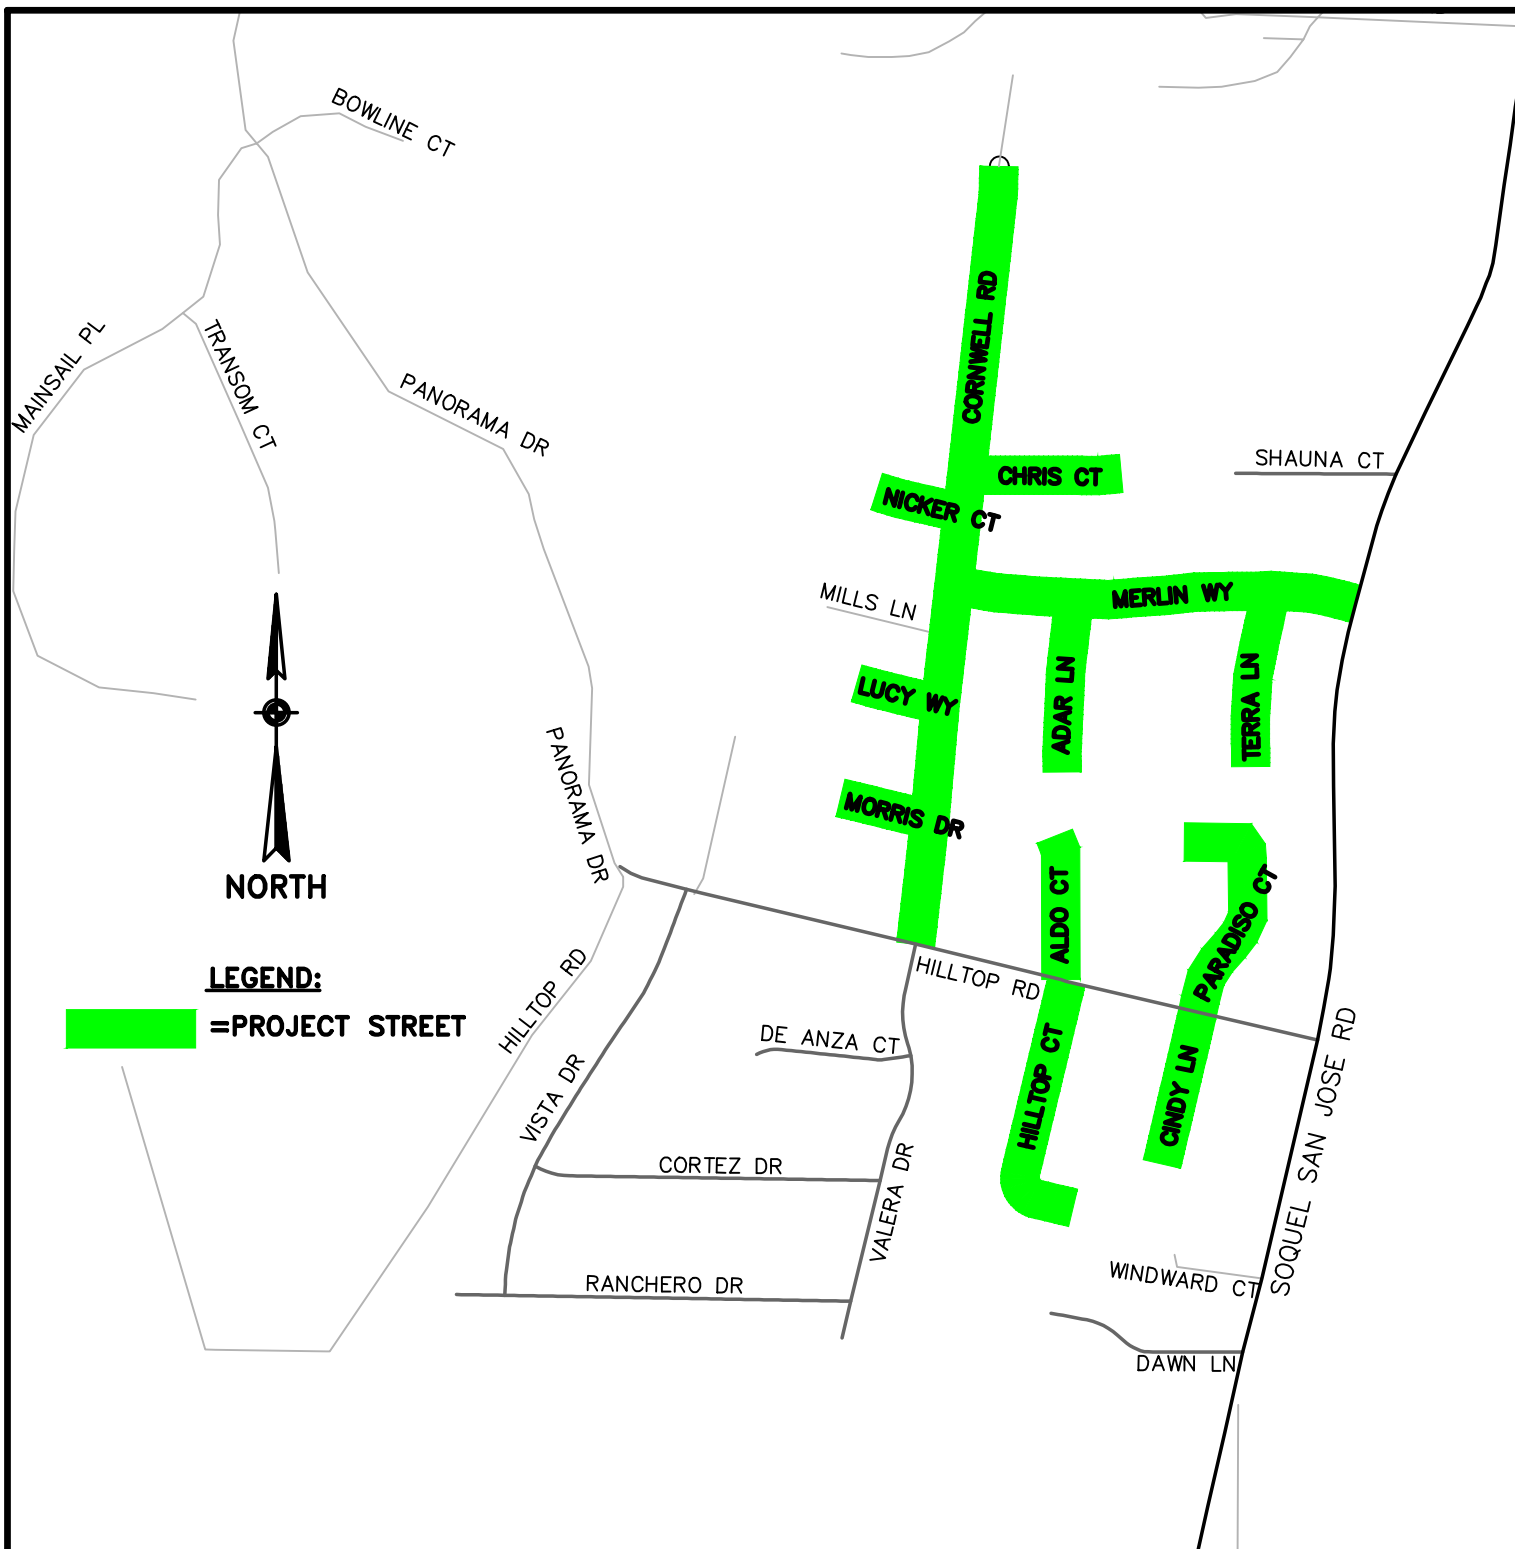

2021 MEASURE D PROJECT

VICINITY MAP
 DISTRICT 1 ROADWAYS

DESIGN: DAM/CRC

DRAFTING: DAM

CHECKED: CRC


DATE: 5/5/21

SCALE: 1"=400'

JOB NO: —

SHEET

D1

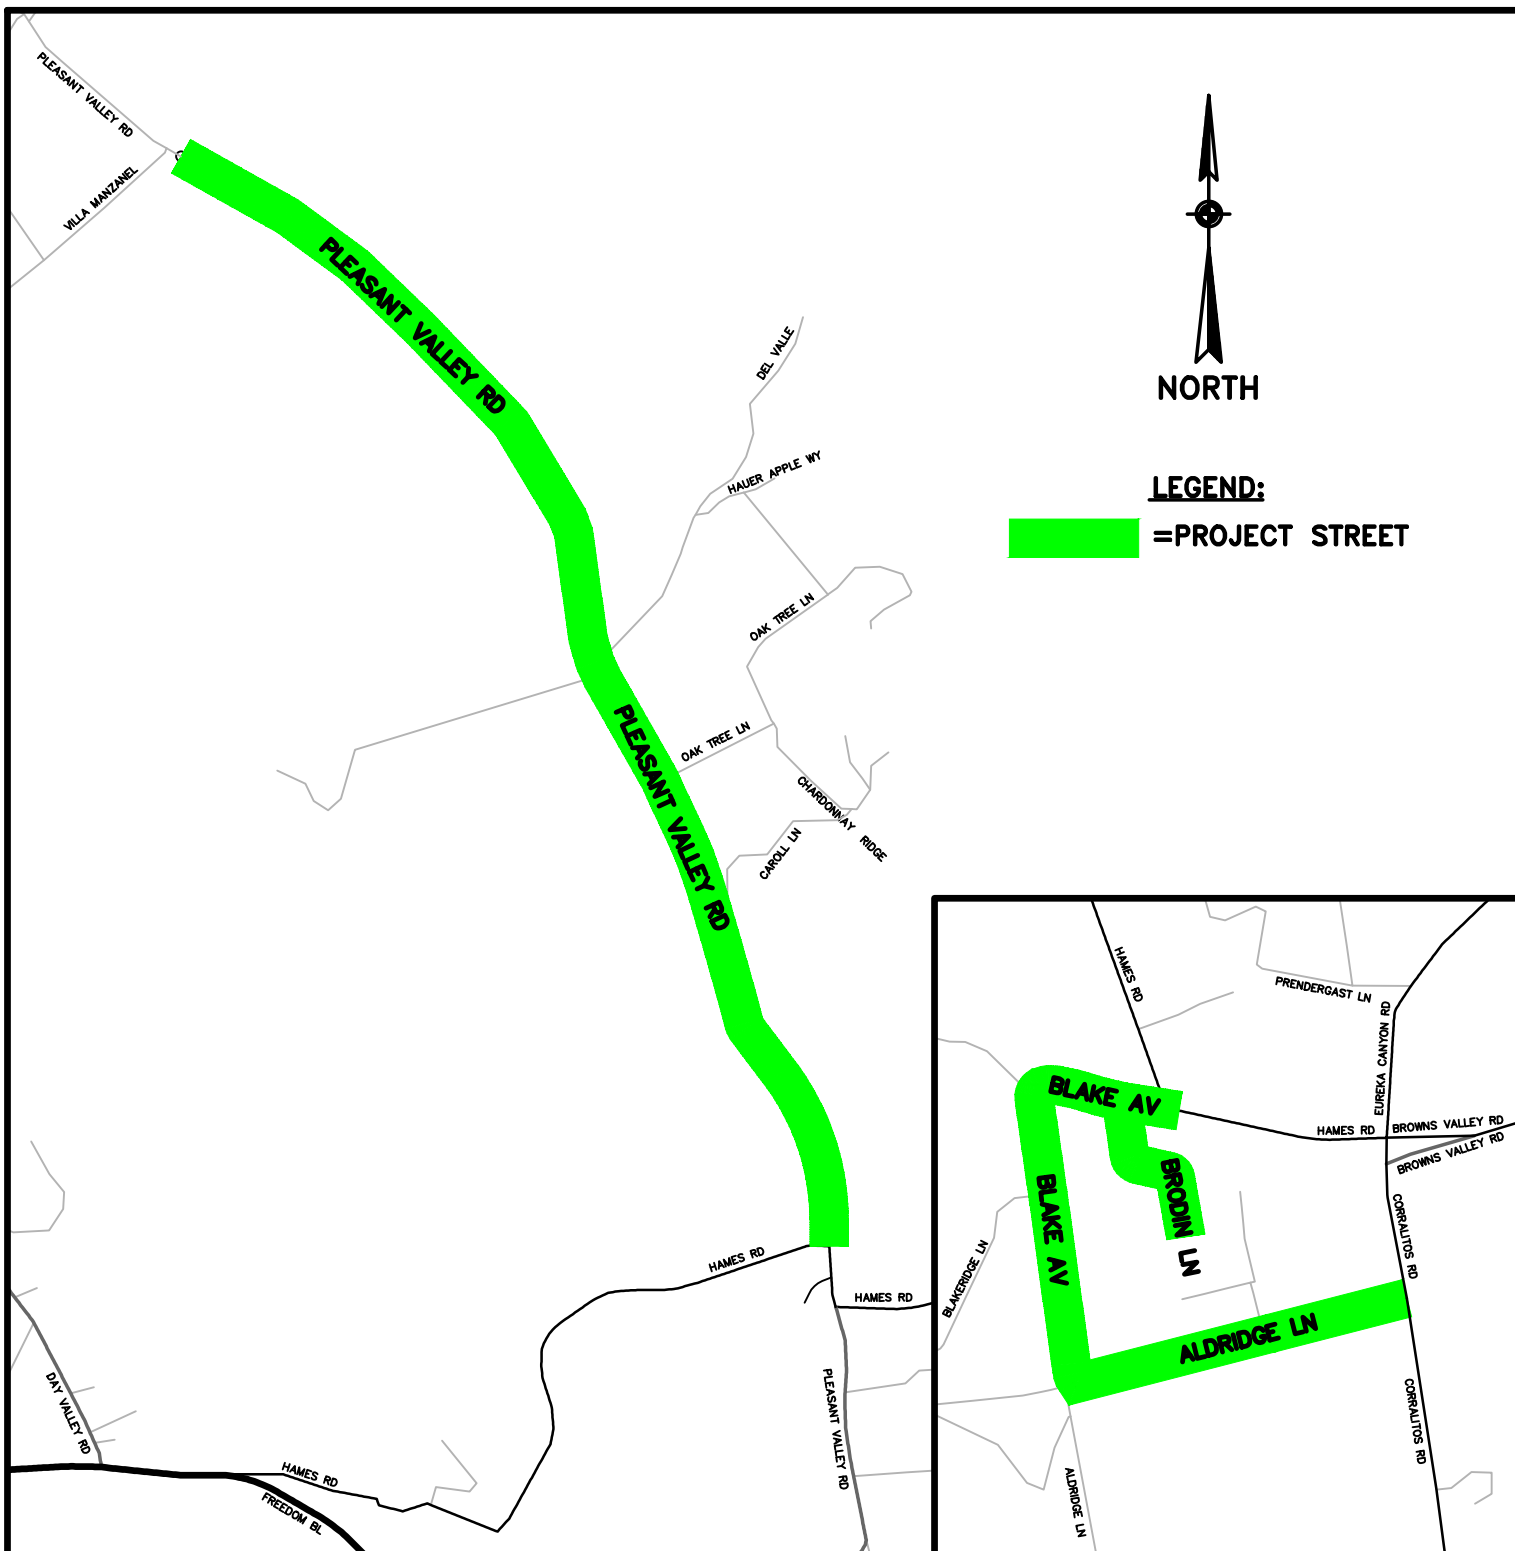


2021 MEASURE D PROJECT

VICINITY MAP
 DISTRICT 2 ROADWAYS

DESIGN: **DAM/CRC**
 DRAFTING: **DAM**
 CHECKED: **CRC**

DATE: **5/5/21**
 SCALE: **1"=800'**
 JOB NO: **_**

SHEET
D2

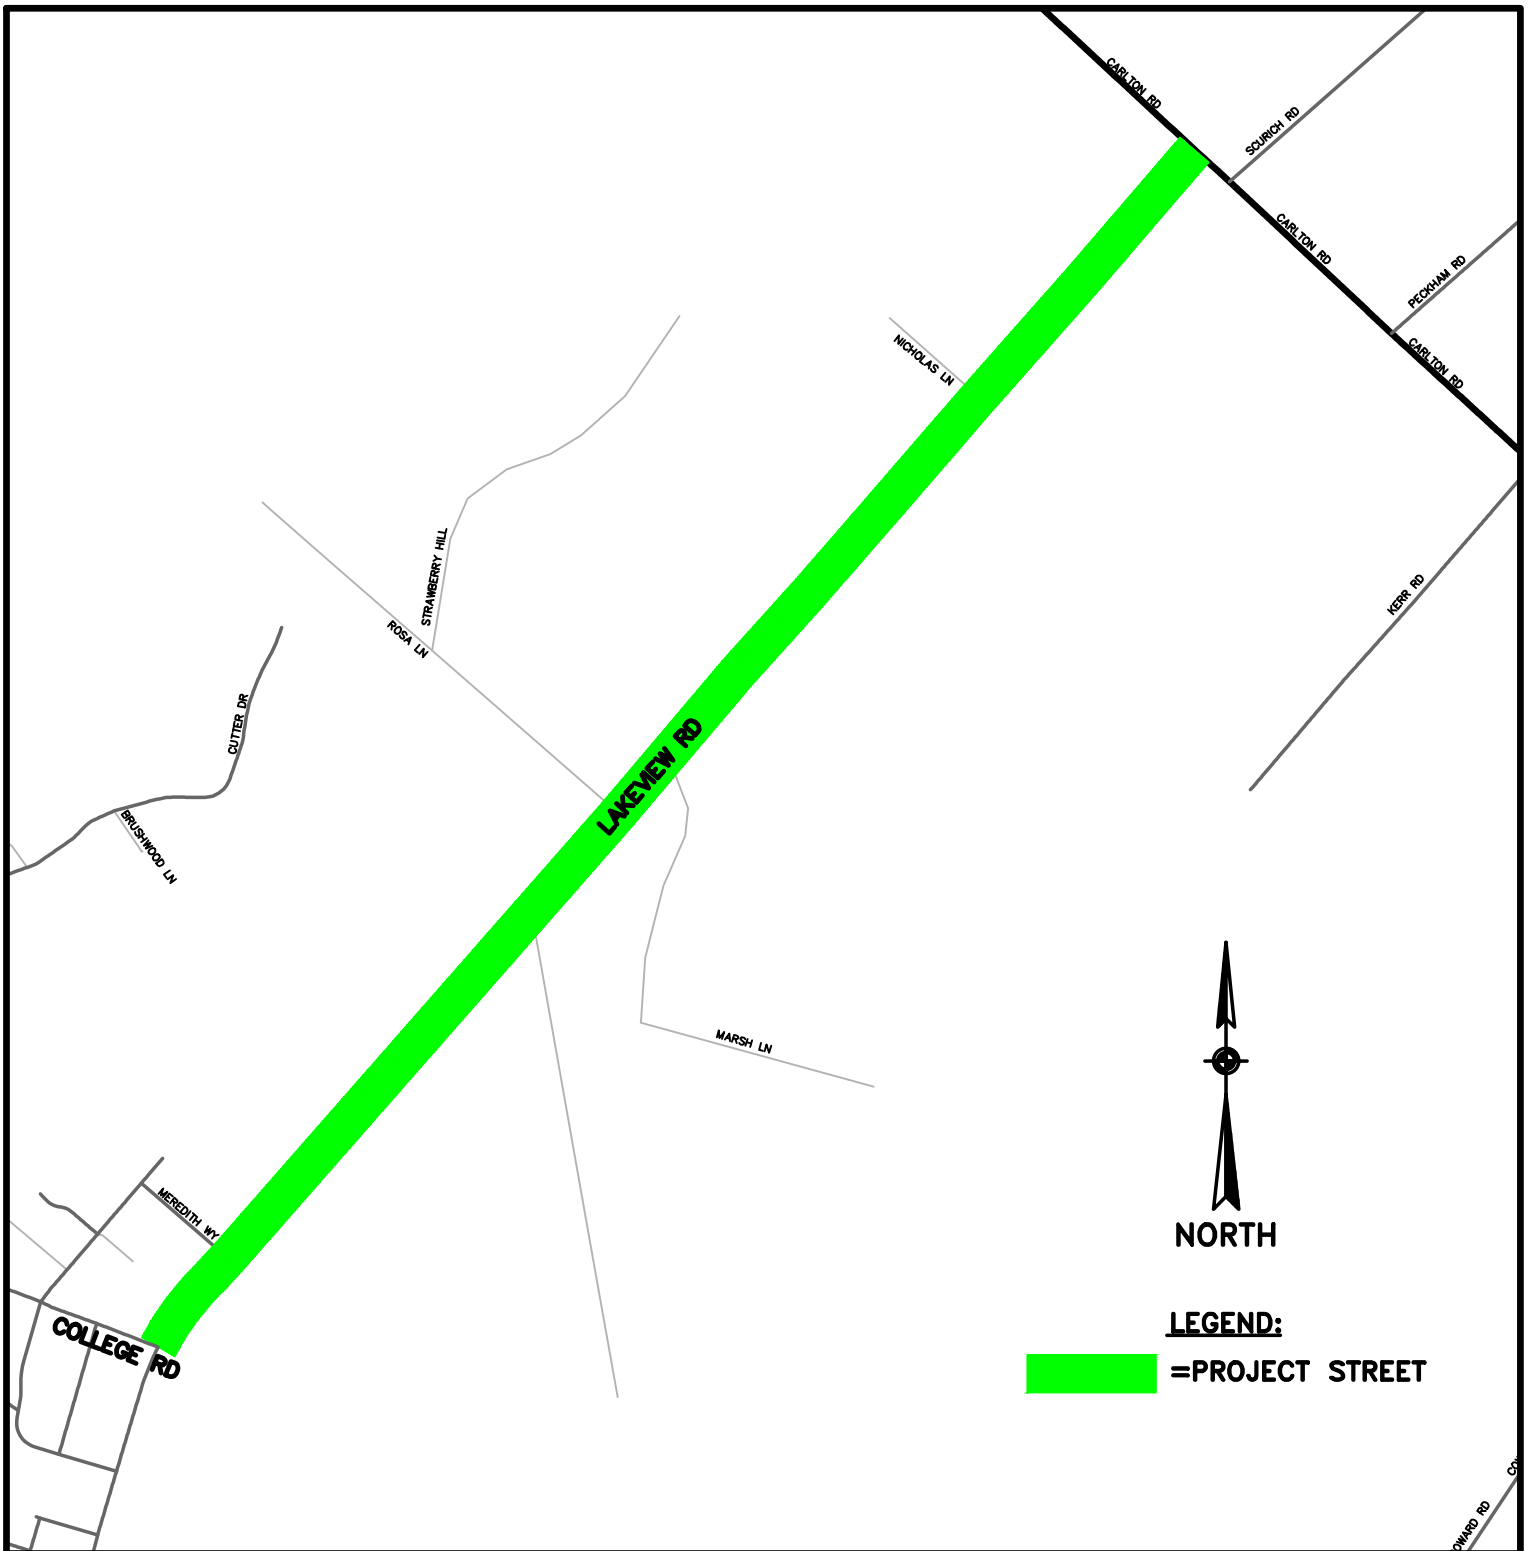

2021 MEASURE D PROJECT

VICINITY MAP
DISTRICT 4 ROADWAYS

DESIGN: DAM/CRC

DRAFTING: DAM

CHECKED: CRC


DATE: 5/5/21

SCALE: 1"=800'

JOB NO: —

SHEET

D4

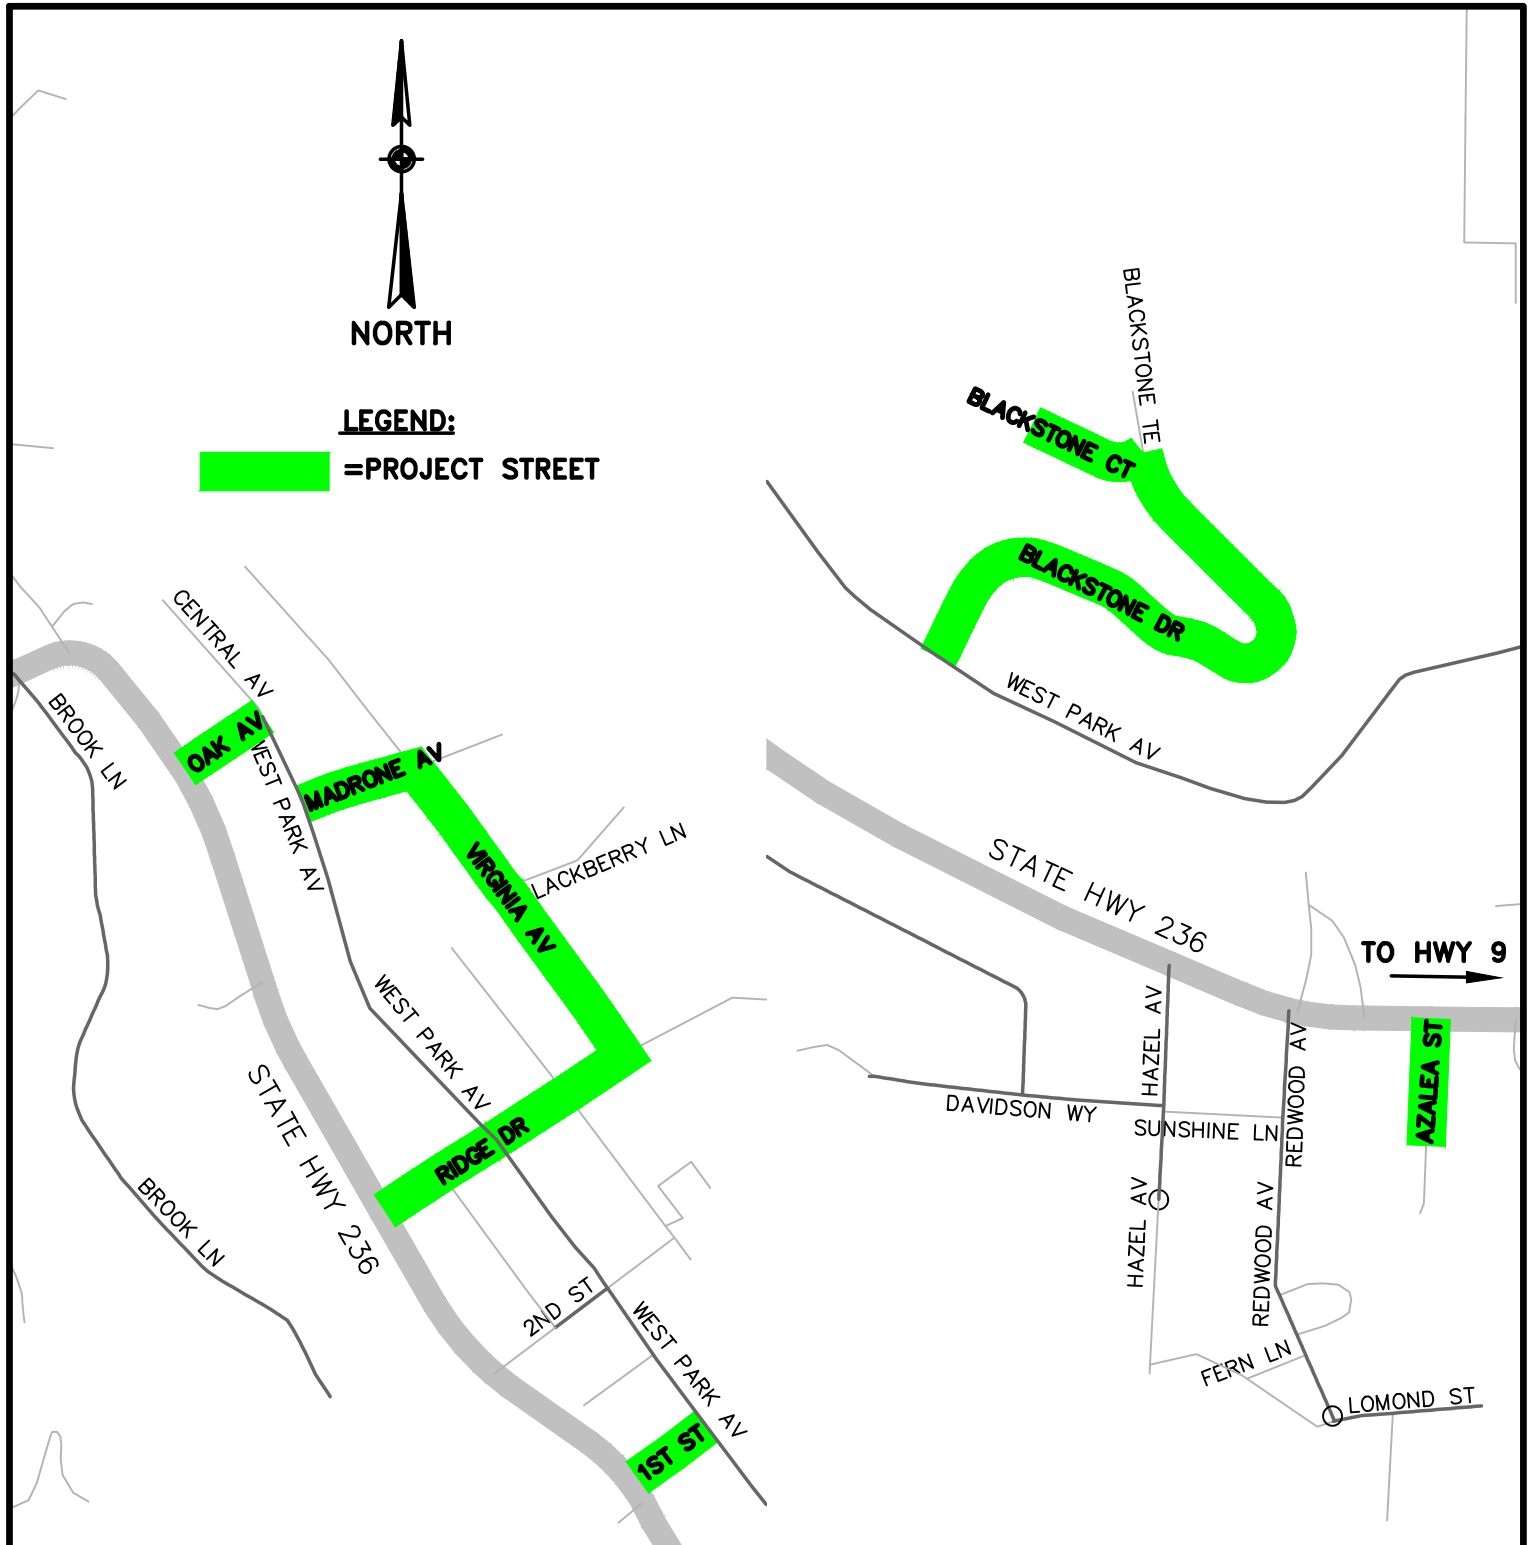

2021 MEASURE D PROJECT

VICINITY MAP

DISTRICT 5 ROADWAYS (BOULDER CREEK)

DESIGN: DAM/CRC

DRAFTING: DAM

CHECKED: CRC


DATE: 5/5/21

SCALE: 1"=400'

JOB NO: —

SHEET

D5.1

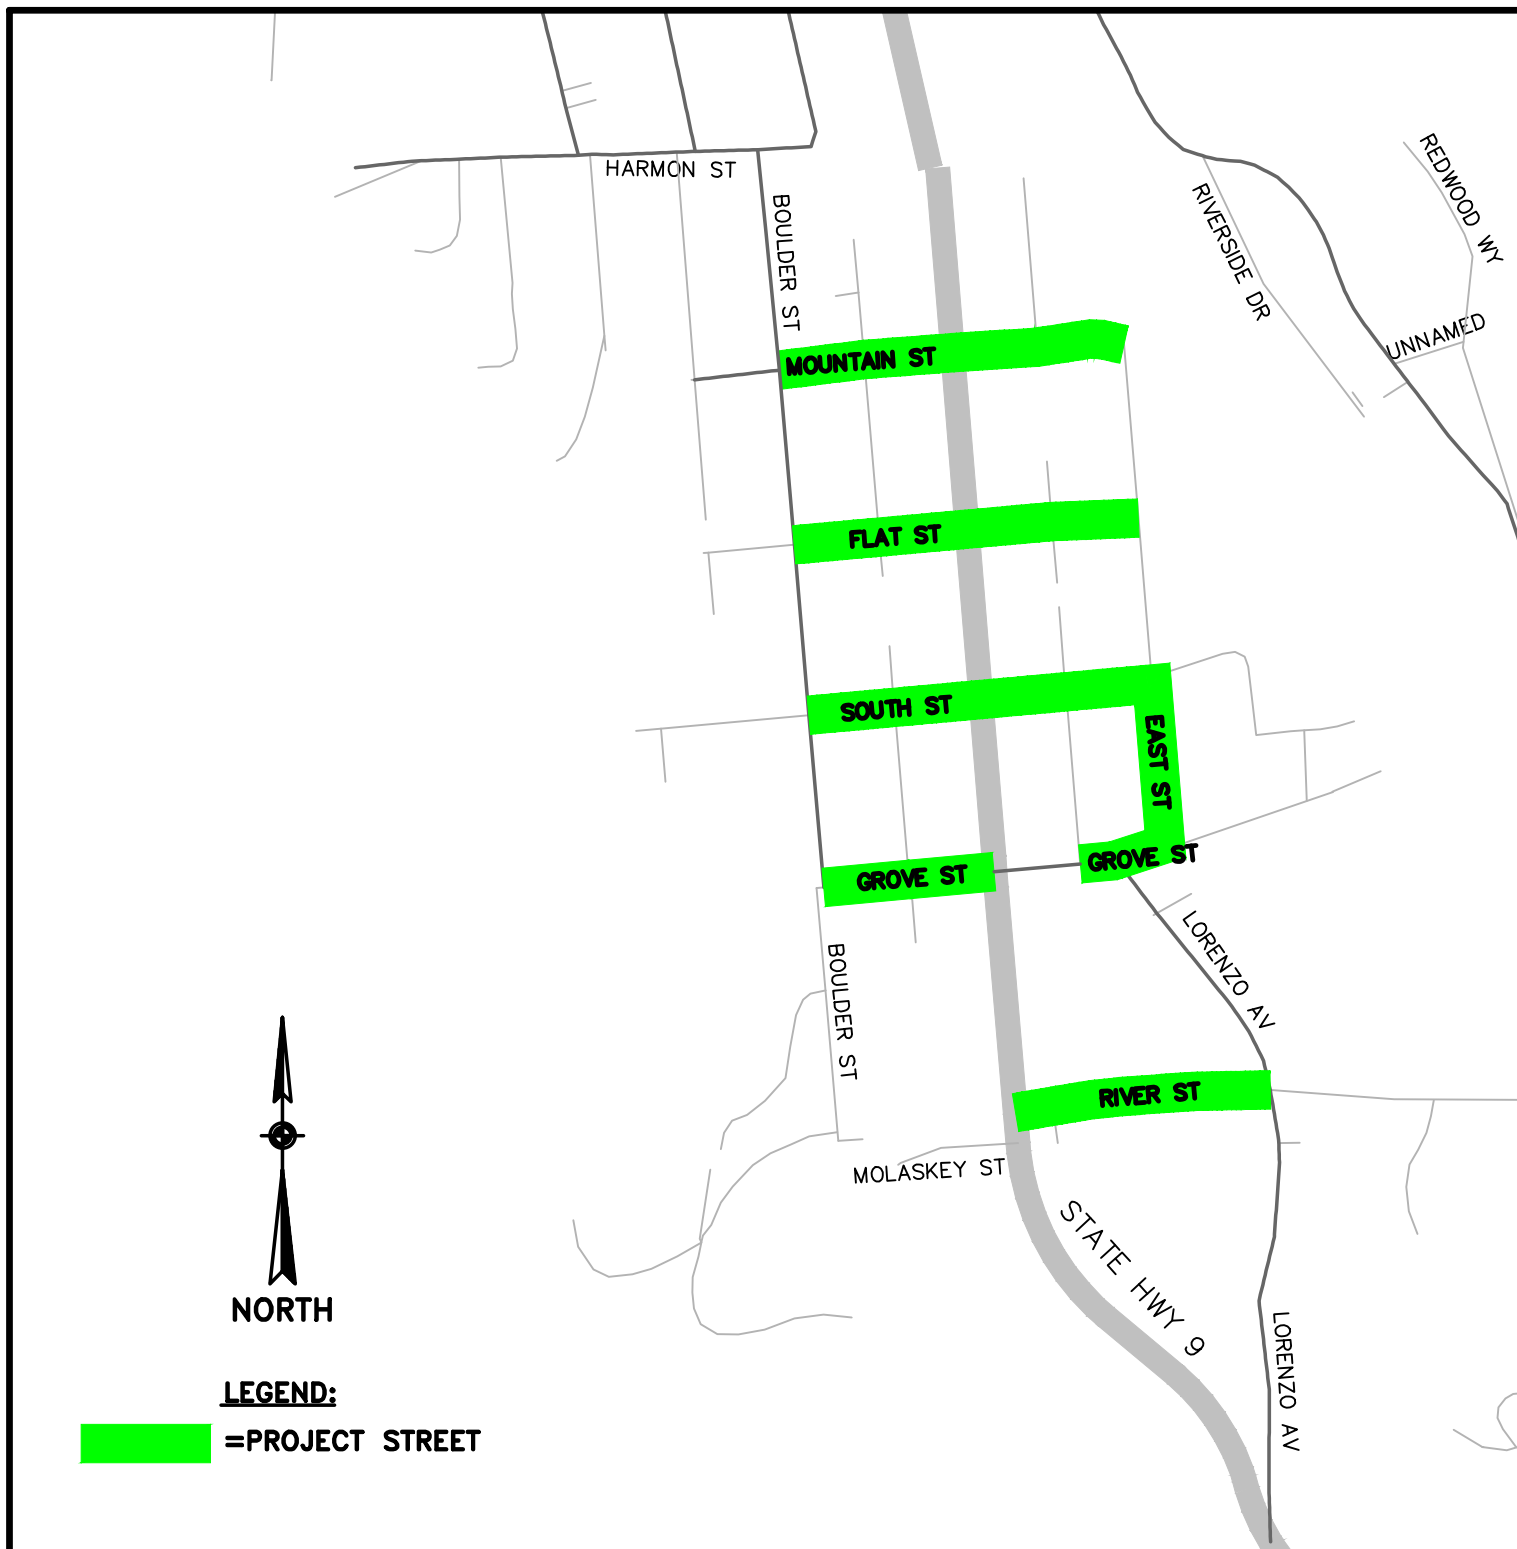

2021 MEASURE D PROJECT

VICINITY MAP

DISTRICT 5 ROADWAYS (BOULDER CREEK)

DESIGN: DAM/CRC

DRAFTING: DAM

CHECKED: CRC


DATE: 5/5/21

SCALE: 1"=400'

JOB NO: —

SHEET

D5.2

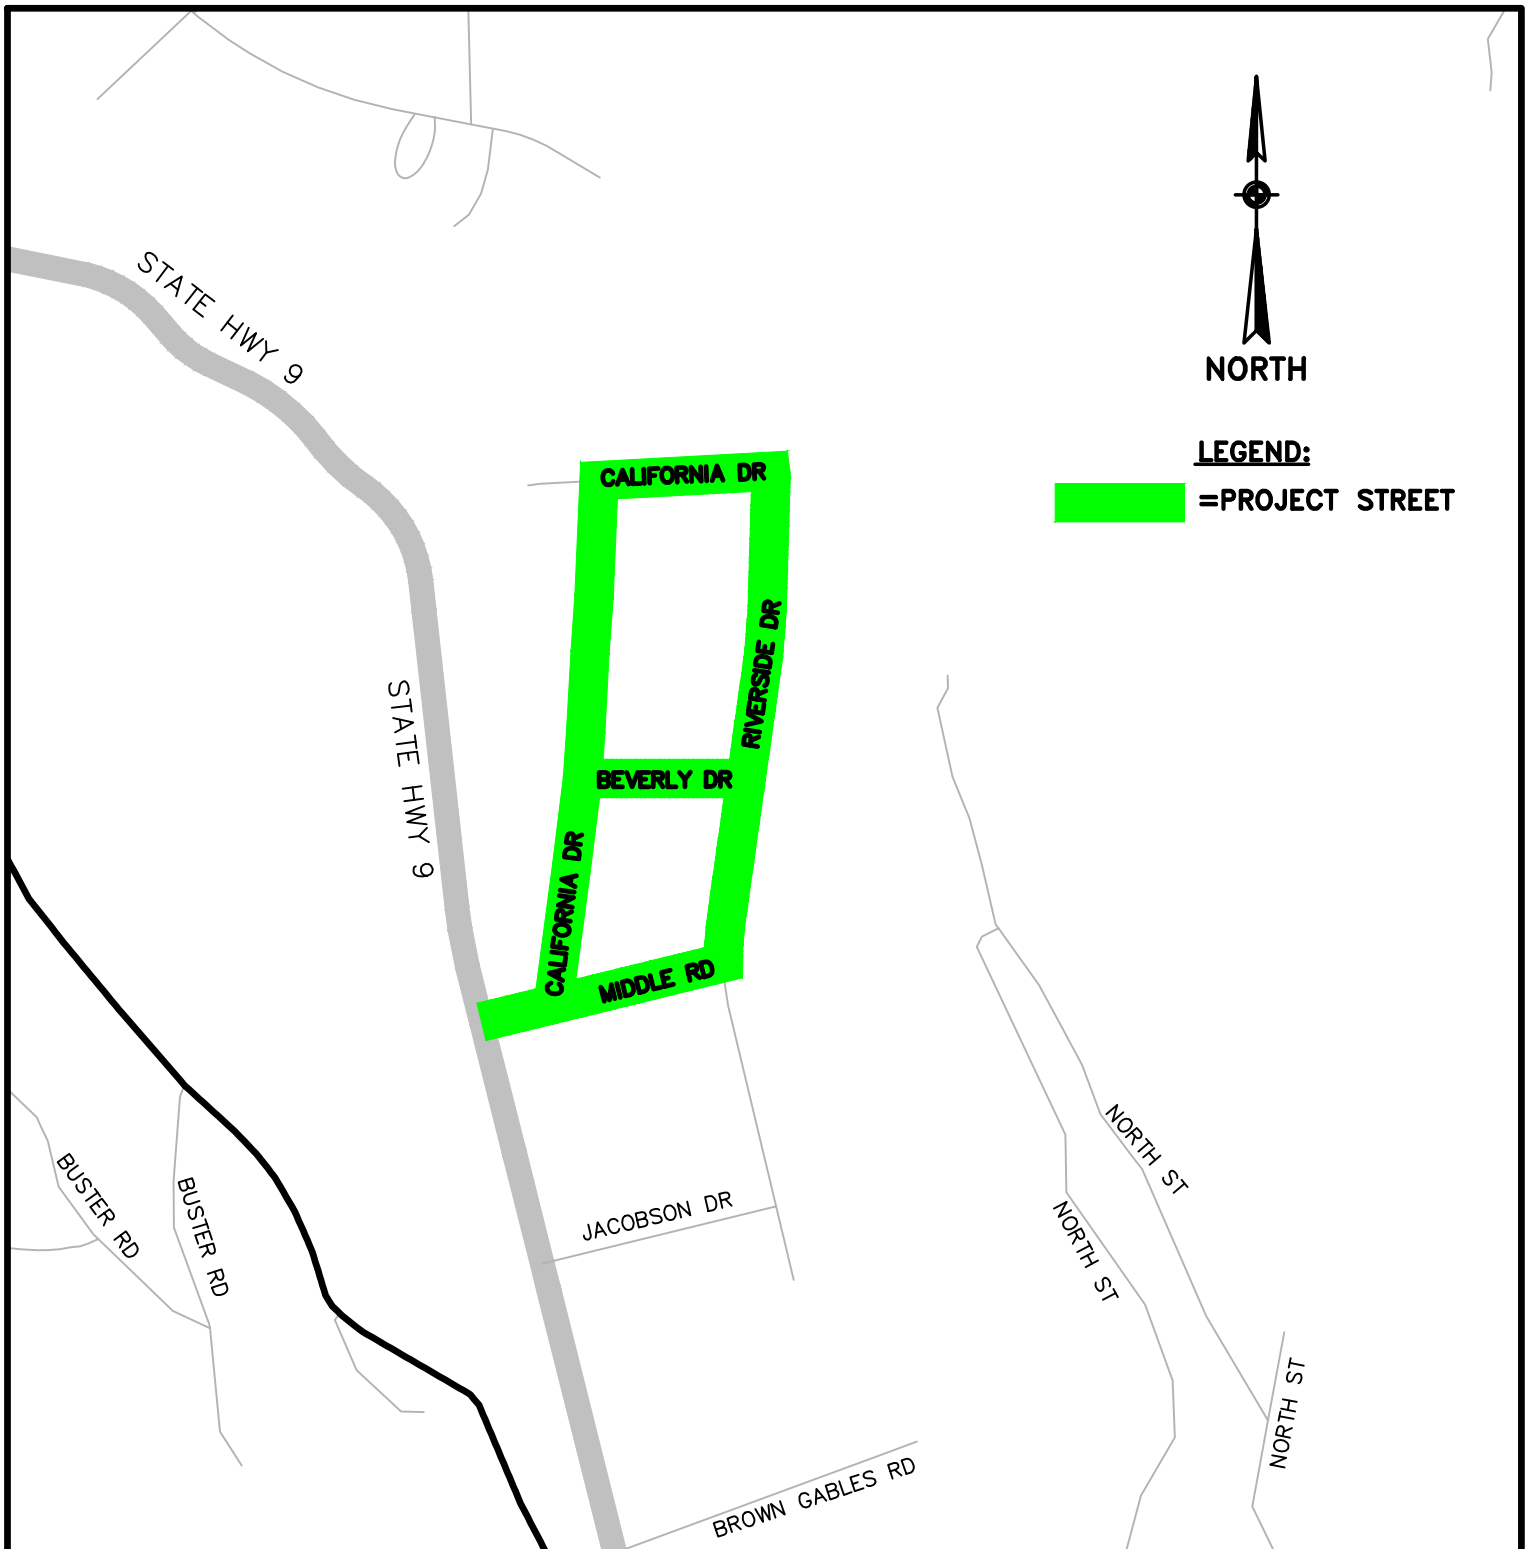

2021 MEASURE D PROJECT

VICINITY MAP

DISTRICT 5 ROADWAYS (BEN LOMOND)

DESIGN: DAM/CRC

DRAFTING: DAM

CHECKED: CRC

DATE: 5/5/21

SCALE: 1"=400'

JOB NO: —

SHEET

D5.3

2022 Measure D Project - Roads List

Road Name	BegLocation	EndLocation	District	Treatment	Length (mi)
THURBER LN	SOQUEL DR	HELEN AV	1	Rubber Cape Seal with Spot Micro	0.57
THURBER LN	HELEN AV	N END	1	Rubber Cape Seal with Spot Micro and Digouts	0.76
FAIRWAY DR	SOQUEL DR	354th/CRESTLINE WY	1	Rubber Cape Seal with Digouts	0.56
7TH AV	EAST CLIFF DR	DOLORES ST	1	Slurry Seal with Digouts	0.22
7TH AV	275' N/O DOLORES ST	RR TRACKS N/O EATON ST	1	Slurry Seal with Digouts	0.12
PORTOLA DR	26TH AV	41ST AV	1	Rubber Cape Seal with Digouts	0.59
CLIFF DR	N CNR	RIO DEL MAR BLVD	2	AC Overlay with SAMI, Spot Micro, and Digouts	0.93
MARTIN DR	APTOS BEACH DR	CLIFF DR	2	AC Overlay with SAMI, Spot Micro, and Digouts	0.40
VENETIAN RD	APTOS BEACH DR	APTOS BEACH DR	2	AC Overlay with SAMI and Digouts	0.28
MARINA AV	VENETIAN RD	APTOS BEACH DR	2	AC Overlay with SAMI and Digouts	0.07
APTOS BEACH DR	ESPLANADE	TREASURE ISLAND AV	2	AC Overlay with SAMI and Digouts	0.16
TREASURE ISLAND AV	APTOS BEACH DR	SPRECKELS DR	2	AC Overlay with SAMI and Digouts	0.13
BORREGAS DR	SOQUEL DR	ESTATES DR	2	Slurry Seal with Digouts	0.03
BORREGAS DR	ESTATES DR	ESTATES DR	2	Slurry Seal with Digouts	0.29
ESTATES DR	BORREGAS DR	BORREGAS DR	2	Slurry Seal with Digouts	0.32
MADELINE DR	SOQUEL DR	MAR VISTA DR	2	Rubber Cape Seal with Spot Micro and Digouts	0.13
MAR VISTA DR SOUTH	SOQUEL DR	ECM	2	Rubber Cape Seal with Spot Micro and Digouts	0.23
TERRACE DR	SOQUEL DR	290' N OF SOQUEL DR	2	Rubber Cape Seal	0.05
WEST LEDYARD WY	SOQUEL DR	ARDEN WY	2	Rubber Cape Seal with Digouts	0.04
EAST LEDYARD WY	SOQUEL DR	ARDEN WY	2	Rubber Cape Seal with Digouts	0.05
VIENNA DR	SOQUEL DR	MESA DR	2	Rubber Cape Seal	0.11
HAAS DR	50' N/O MAR SERENO DR	ECM	2	Rubber Cape Seal	0.47
SOQUEL DRIVE	PARADE ST	TROUT GULCH RD	2	Slurry Seal	0.05
MILL ST	HWY 9 (SOUTH)	HWY 9 (NORTH)	5	Rubber Cape Seal with Digouts	0.21
MAIN ST	HWY 9	MILL ST	5	Rubber Cape Seal with Digouts	0.05
FILLMORE AV	CENTER AV	HWY 9	5	Rubber Cape Seal with Digouts	0.09
FAIRVIEW AV	SUNNYSIDE AV	FILLMORE AV	5	Rubber Cape Seal with Digouts	0.12
MANZANITA AV S	LOCUST ST	686' S/O LOCUST ST (ECM)	5	Rubber Cape Seal with Digouts	0.13
MANZANITA AV N	WHITTIER AV	ECM/PINE ST	5	Rubber Cape Seal with Digouts	0.18
KIPLING AV	BROOKSIDE AV	ECM/265 KIPLING AV	5	AC Overlay with Digouts	0.17
LONGFELLOW AV	KIPLING AV	N END	5	AC Overlay with Digouts	0.07
LOCUST ST	MANZANITA DR	GLEN ARBOR RD	5	Rubber Cape with Spot AC Leveling and Digouts	0.06
HILLCREST AV	GLEN ARBOR RD	E END	5	Rubber Cape with Spot AC Leveling and Digouts	0.07
MADRONE AV	GLEN ARBOR RD	RIVERSIDE PARK DR	5	AC Overlay with AC Leveling Course	0.03
RIVERSIDE PARK DR	MADRONE AV	ECM/GATE	5	AC Overlay with Spot AC Leveling	0.20
RIVERSIDE AV	GLEN ARBOR RD	ECM/430 RIVERSIDE DR	5	Rubber Cape Seal with Spot AC Leveling and Digouts	0.32

Total County: 8.31


Micro = Type 3 Microsurfacing Seal

'Spot' indicates treatment type will be applied at designated areas only (not over entire roadway)

SAMI = Stress Absorbing Membrane Interlayer (rubber chip seal placed prior to AC overlay)

AC Leveling = AC Leveling Course (variable thickness AC overlay placed prior to surface treatment)

**Some work performed outside of County road network done in partnership with other agencies, only work on County roads is shown on this list*

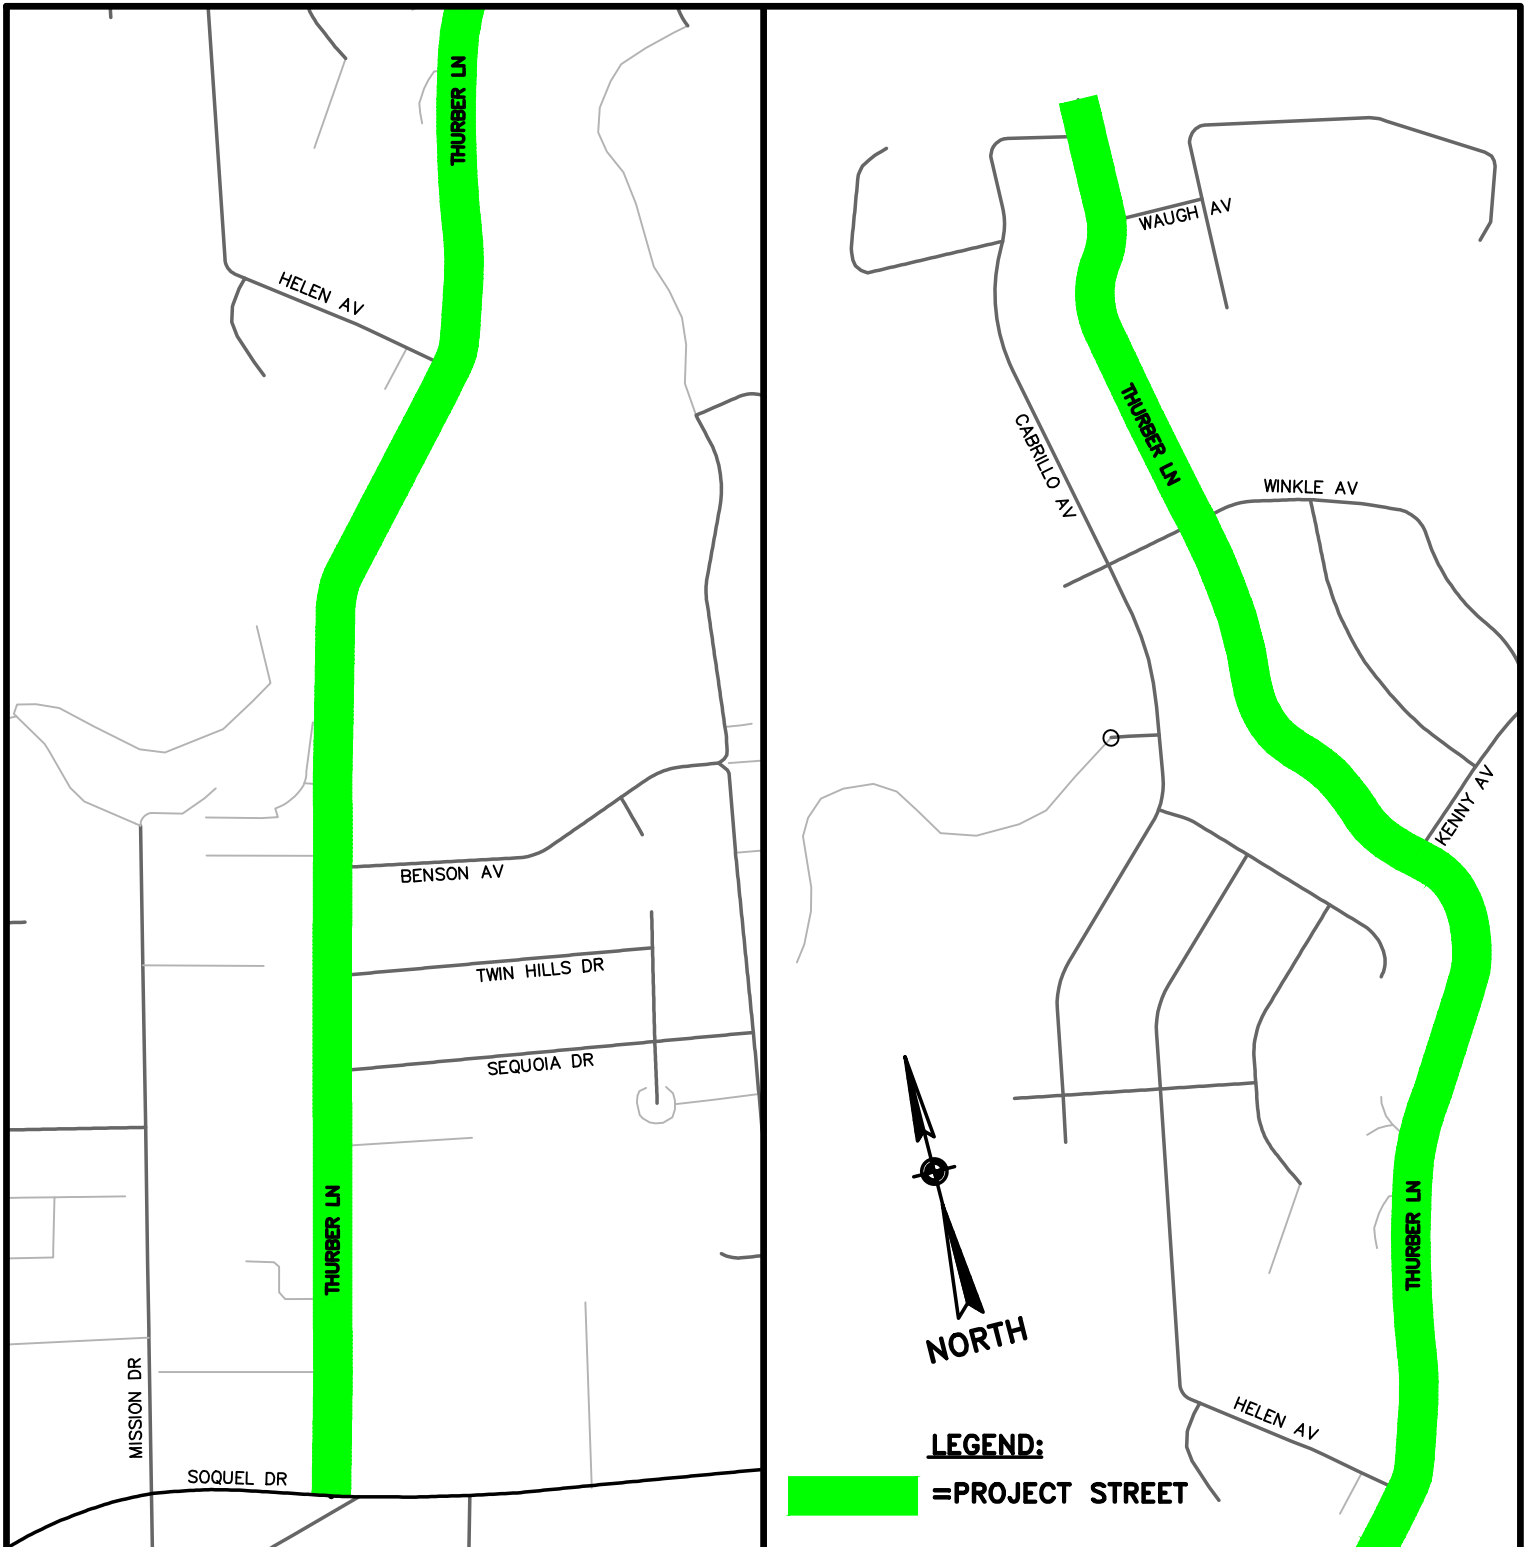

2022 MEASURE D PROJECT

VICINITY MAP

DISTRICT 1 ROADWAYS (THURBER LN)

DESIGN: DAM/CRC

DRAFTING: DAM

CHECKED: CRC


DATE: 10/18/21

SCALE: 1"=500'

JOB NO: —

SHEET

D1.1

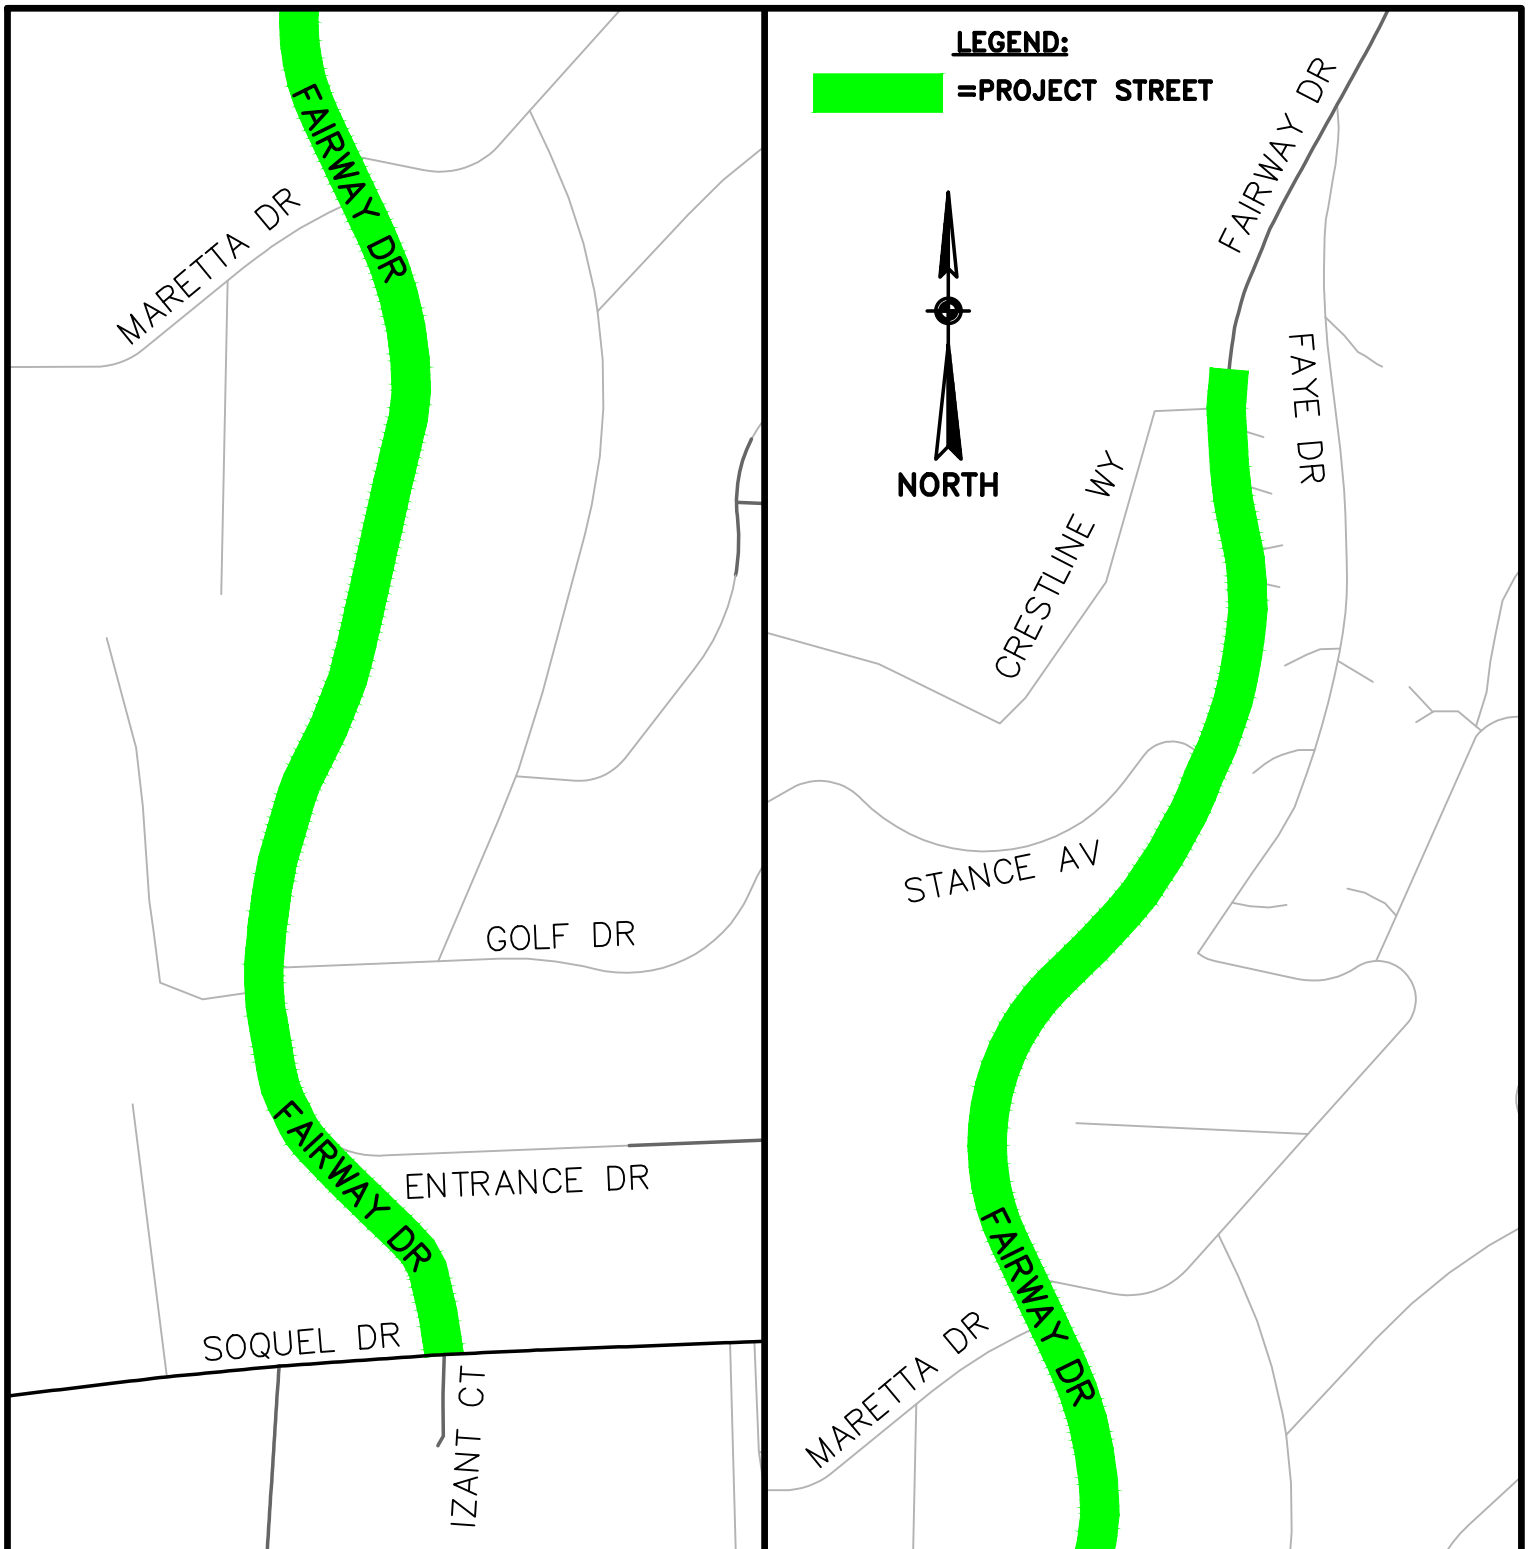

2022 MEASURE D PROJECT				
VICINITY MAP DISTRICT 1 ROADWAYS (FAIRWAY DR)	DESIGN:	DAM/CRC	DATE:	10/18/21
	DRAFTING:	DAM	SCALE:	1"=250'
	CHECKED:	CRC	JOB NO:	-
				SHEET D1.2



2022 MEASURE D PROJECT

VICINITY MAP

DISTRICT 1 ROADWAYS (7TH AVE)

DESIGN: DAM/CRC

DRAFTING: DAM

CHECKED: CRC


DATE: 10/18/21

SCALE: 1"=250'

JOB NO: -

SHEET

D1.3

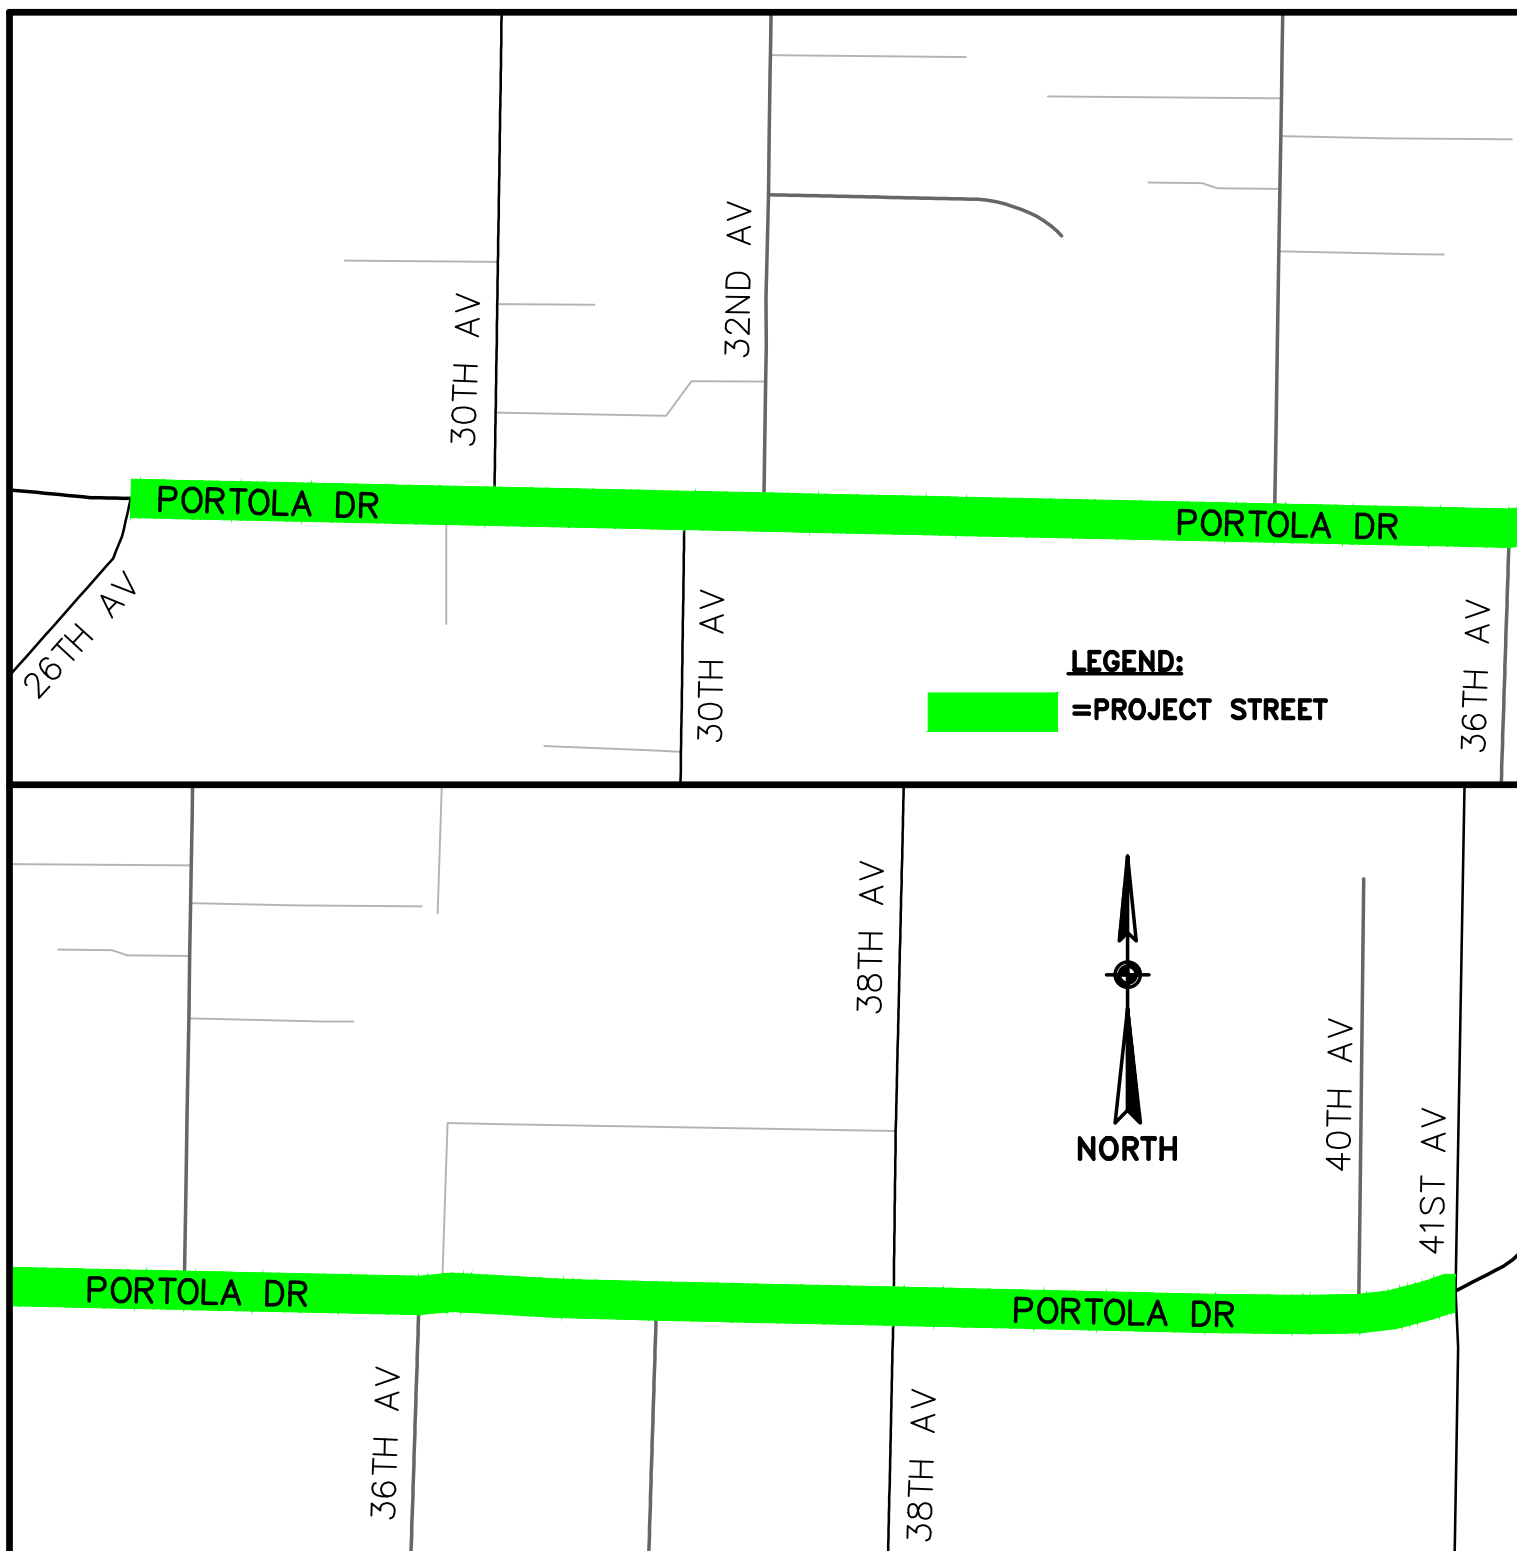

2022 MEASURE D PROJECT

VICINITY MAP

DISTRICT 1 ROADWAYS (PORTOLA DR)

DESIGN: DAM/CRC

DRAFTING: DAM

CHECKED: CRC



DATE: 10/18/21

SCALE: 1"=250'

JOB NO: —


SHEET

D1.4

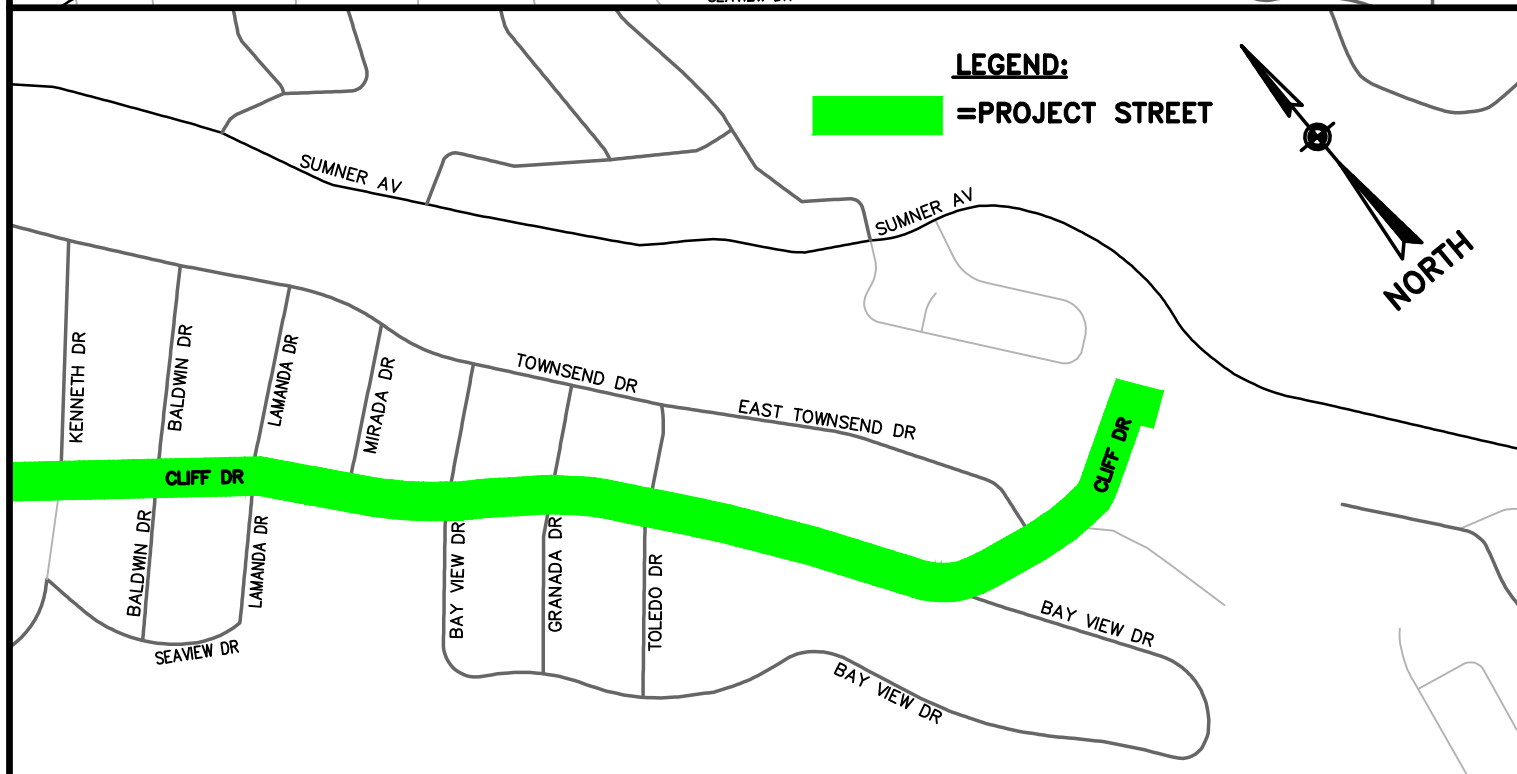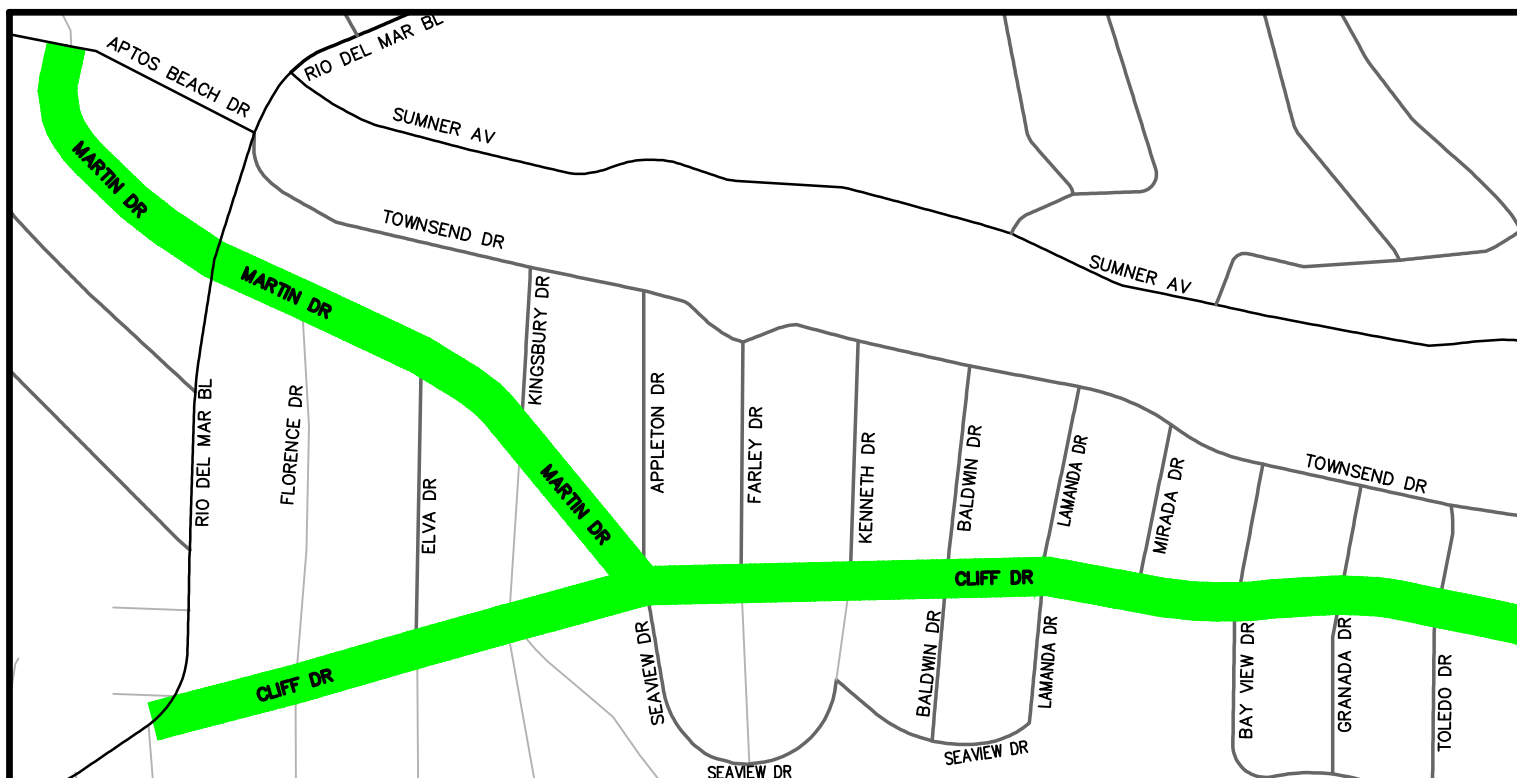

LEGEND:

=PROJECT STREET

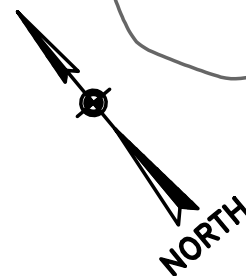

2022 MEASURE D PROJECT

VICINITY MAP

DISTRICT 2 ROADWAYS (APTOS)

DESIGN: DAM/CRC

DRAFTING: DAM

CHECKED: CRC


DATE: 10/18/21

SCALE: 1"=500'

JOB NO: —

SHEET

D2.1

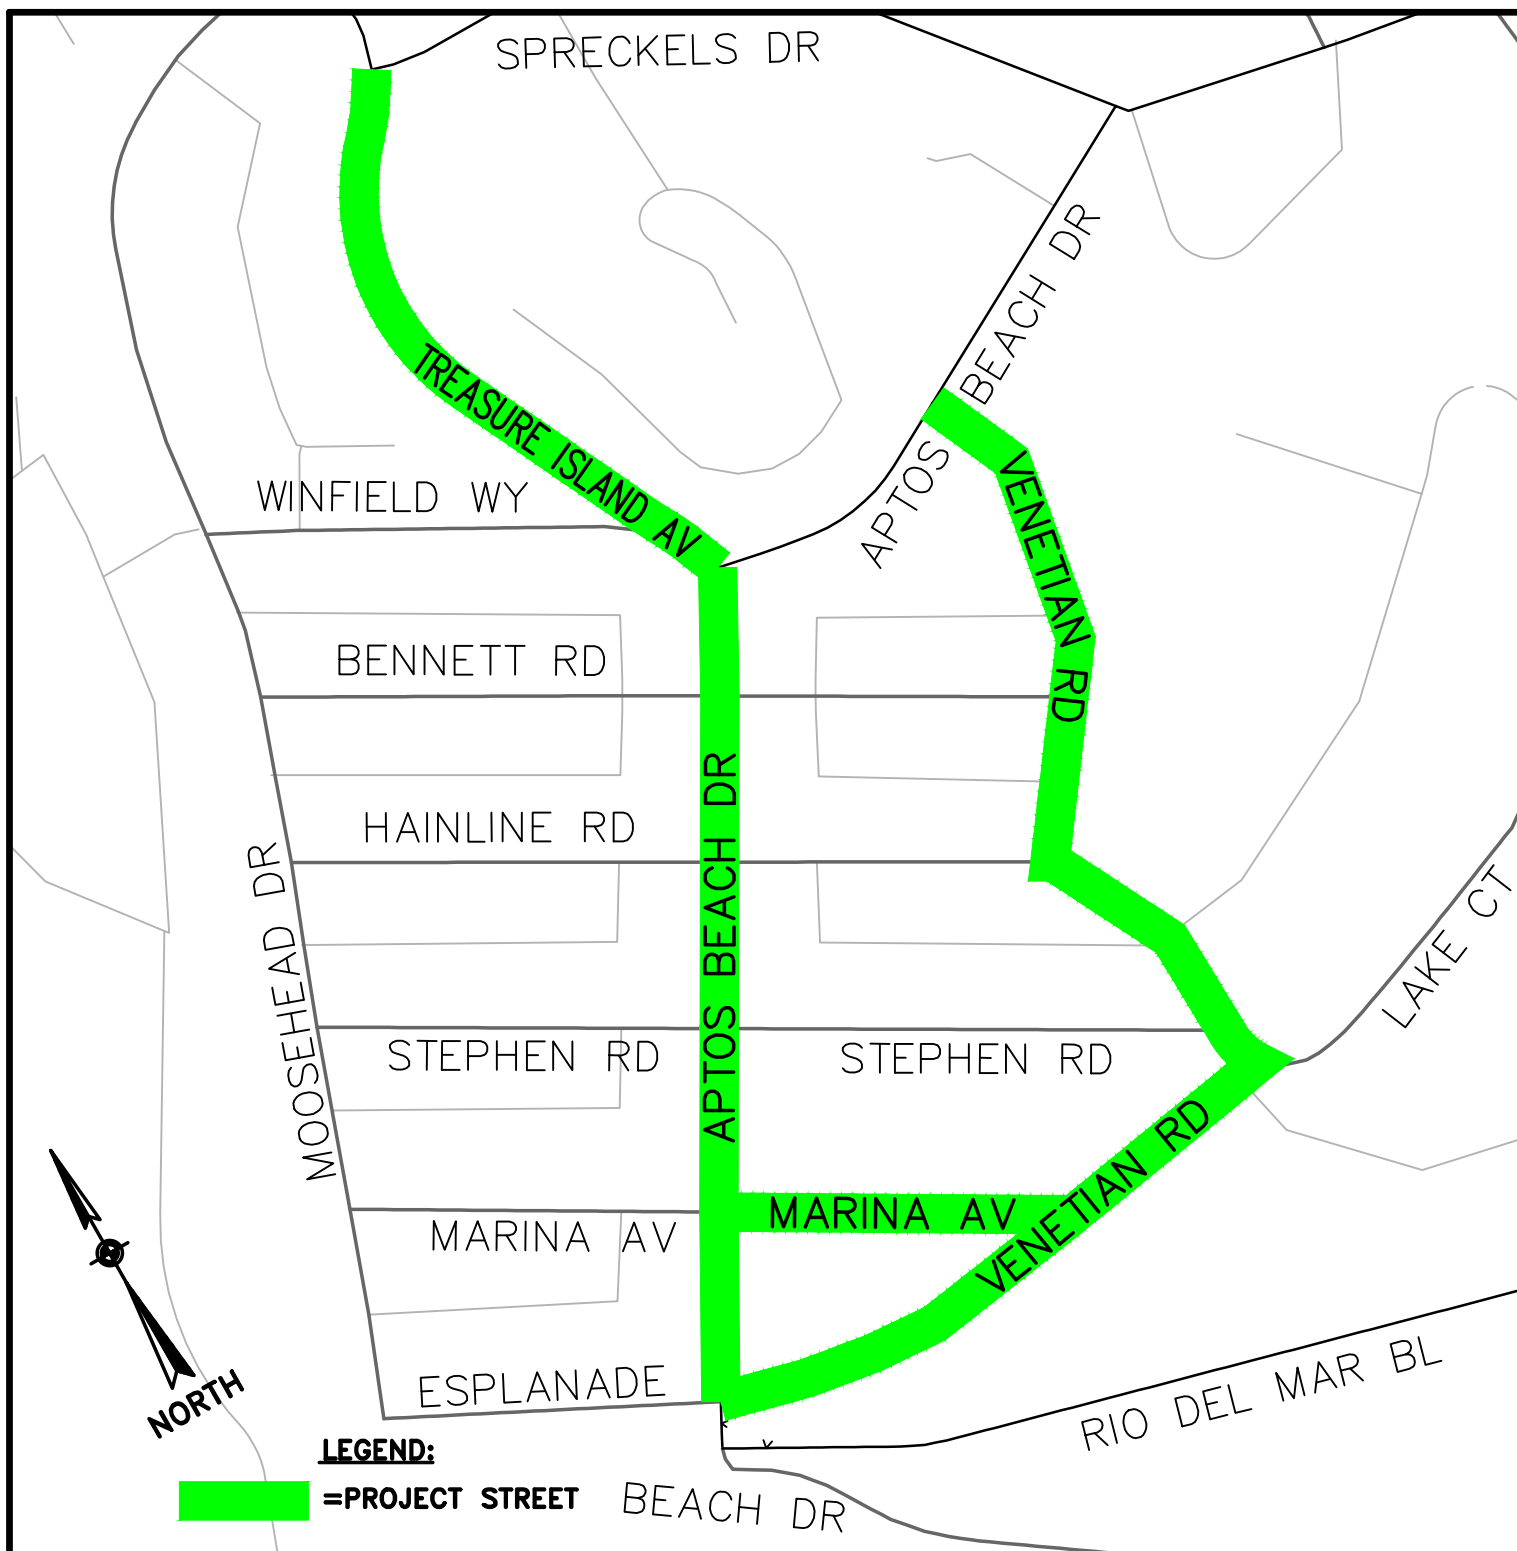

2022 MEASURE D PROJECT

VICINITY MAP

DISTRICT 2 ROADWAYS (RIO DEL MAR)

DESIGN: DAM/CRC

DRAFTING: DAM

CHECKED: CRC


DATE: 6/8/22

SCALE: 1"=200'

JOB NO: P13409

SHEET

D2.2

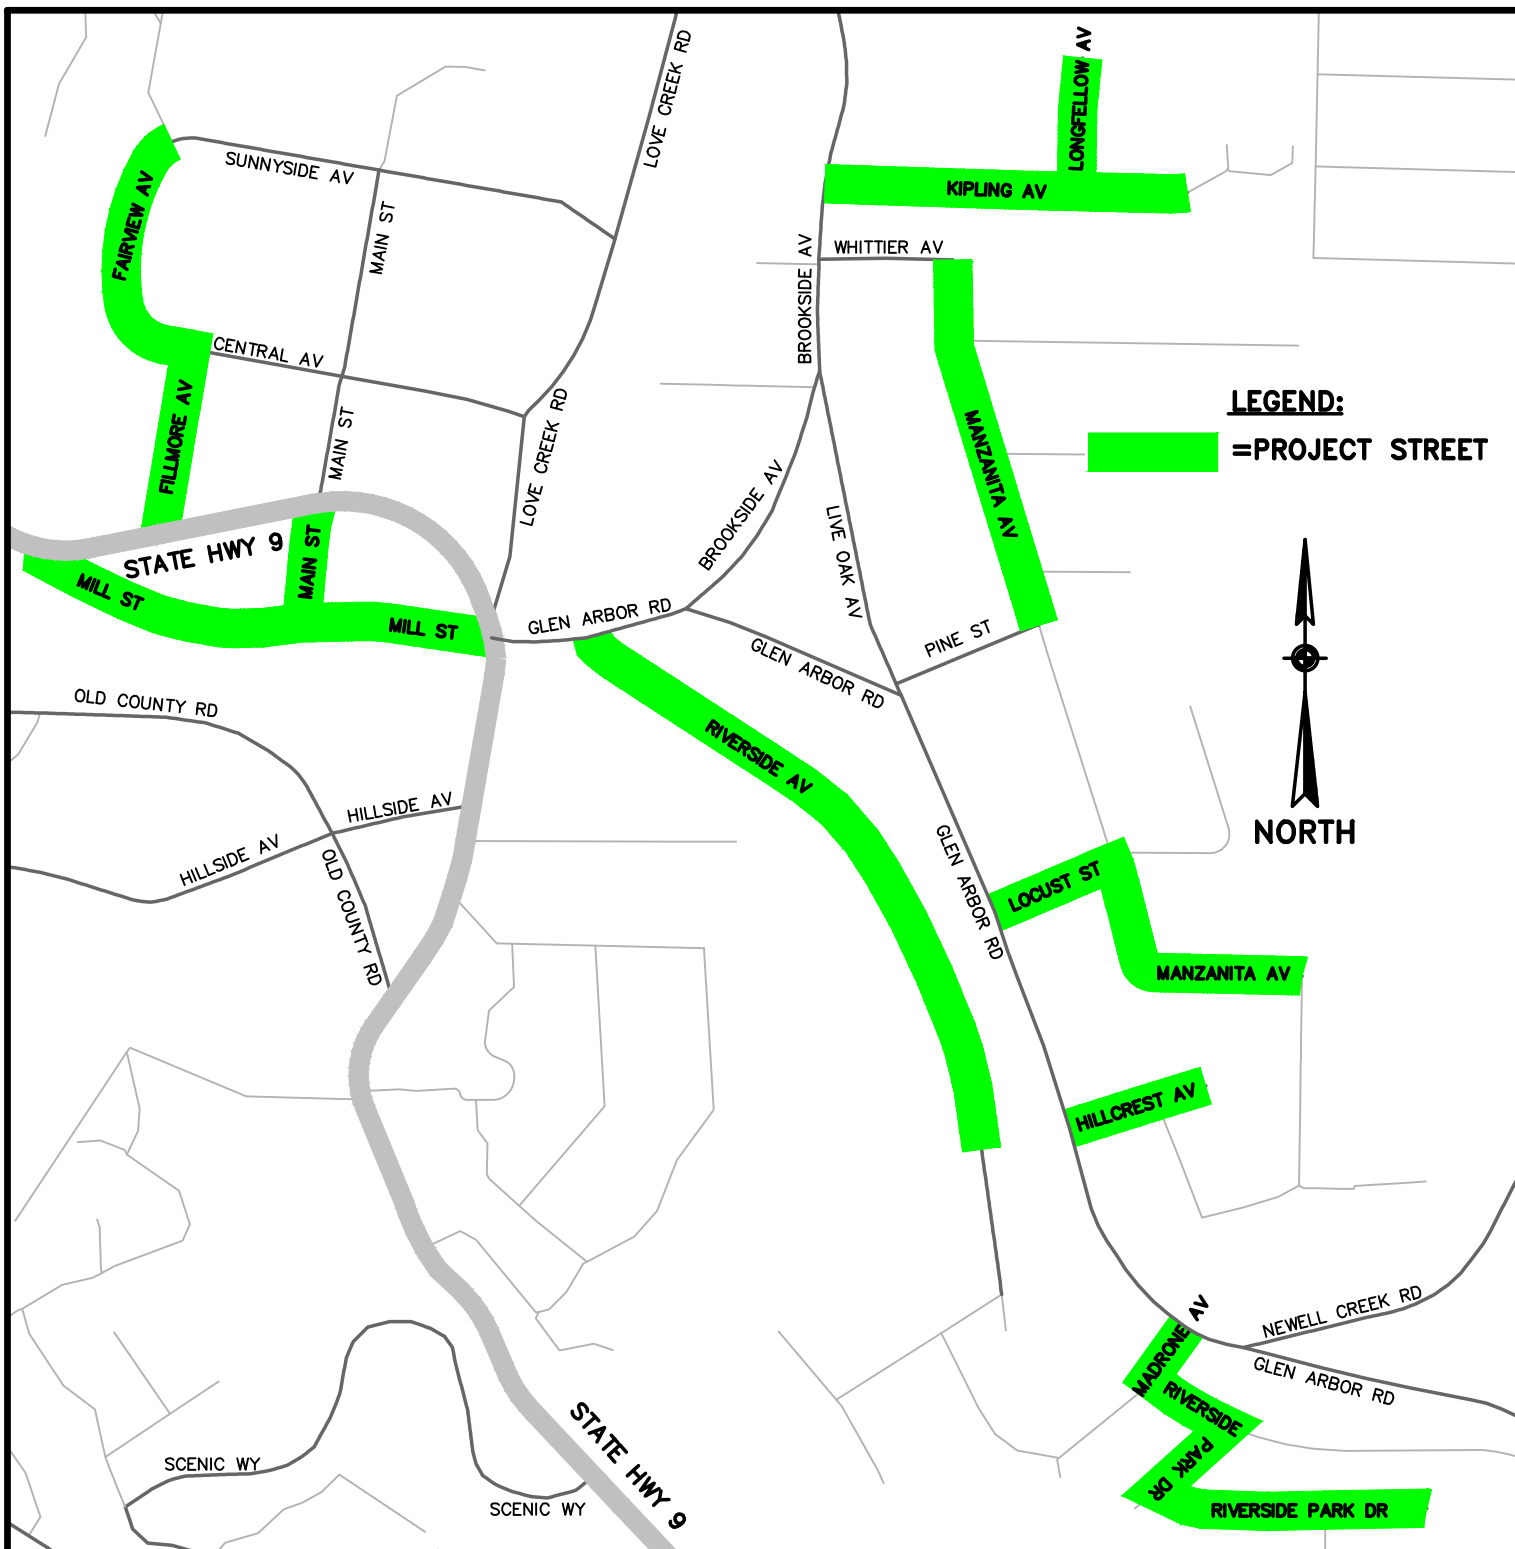

2022 MEASURE D PROJECT

VICINITY MAP

DISTRICT 5 ROADWAYS (BEN LOMOND)

DESIGN: DAM/CRC

DRAFTING: DAM

CHECKED: CRC

DATE: 10/18/21

SCALE: 1"=500'

JOB NO: —

SHEET


D5.1

ROAD LIST

This project NOT Measure D Funded

2022 Emergency Routes Resurfacing Project - Roads List					
Road Name	Begin Location	End Location	Dist	Treatment	Length (mi)
ALBA RD	EMPIRE GRADE	HIGHWAY 9	3, 5	Rubber Cape Seal with Digouts and Asphalt Leveling Courses	4.12
JAMISON CREEK RD	EMPIRE GRADE	HIGHWAY 236	5	Rubber Cape Seal with Digouts and Asphalt Leveling Courses	3.17
EMPIRE GRADE	McGivern Wy	200' S/o Quarry Bend Rd	3	Rubber Cape Seal with Digouts	1.53

Total: 8.82

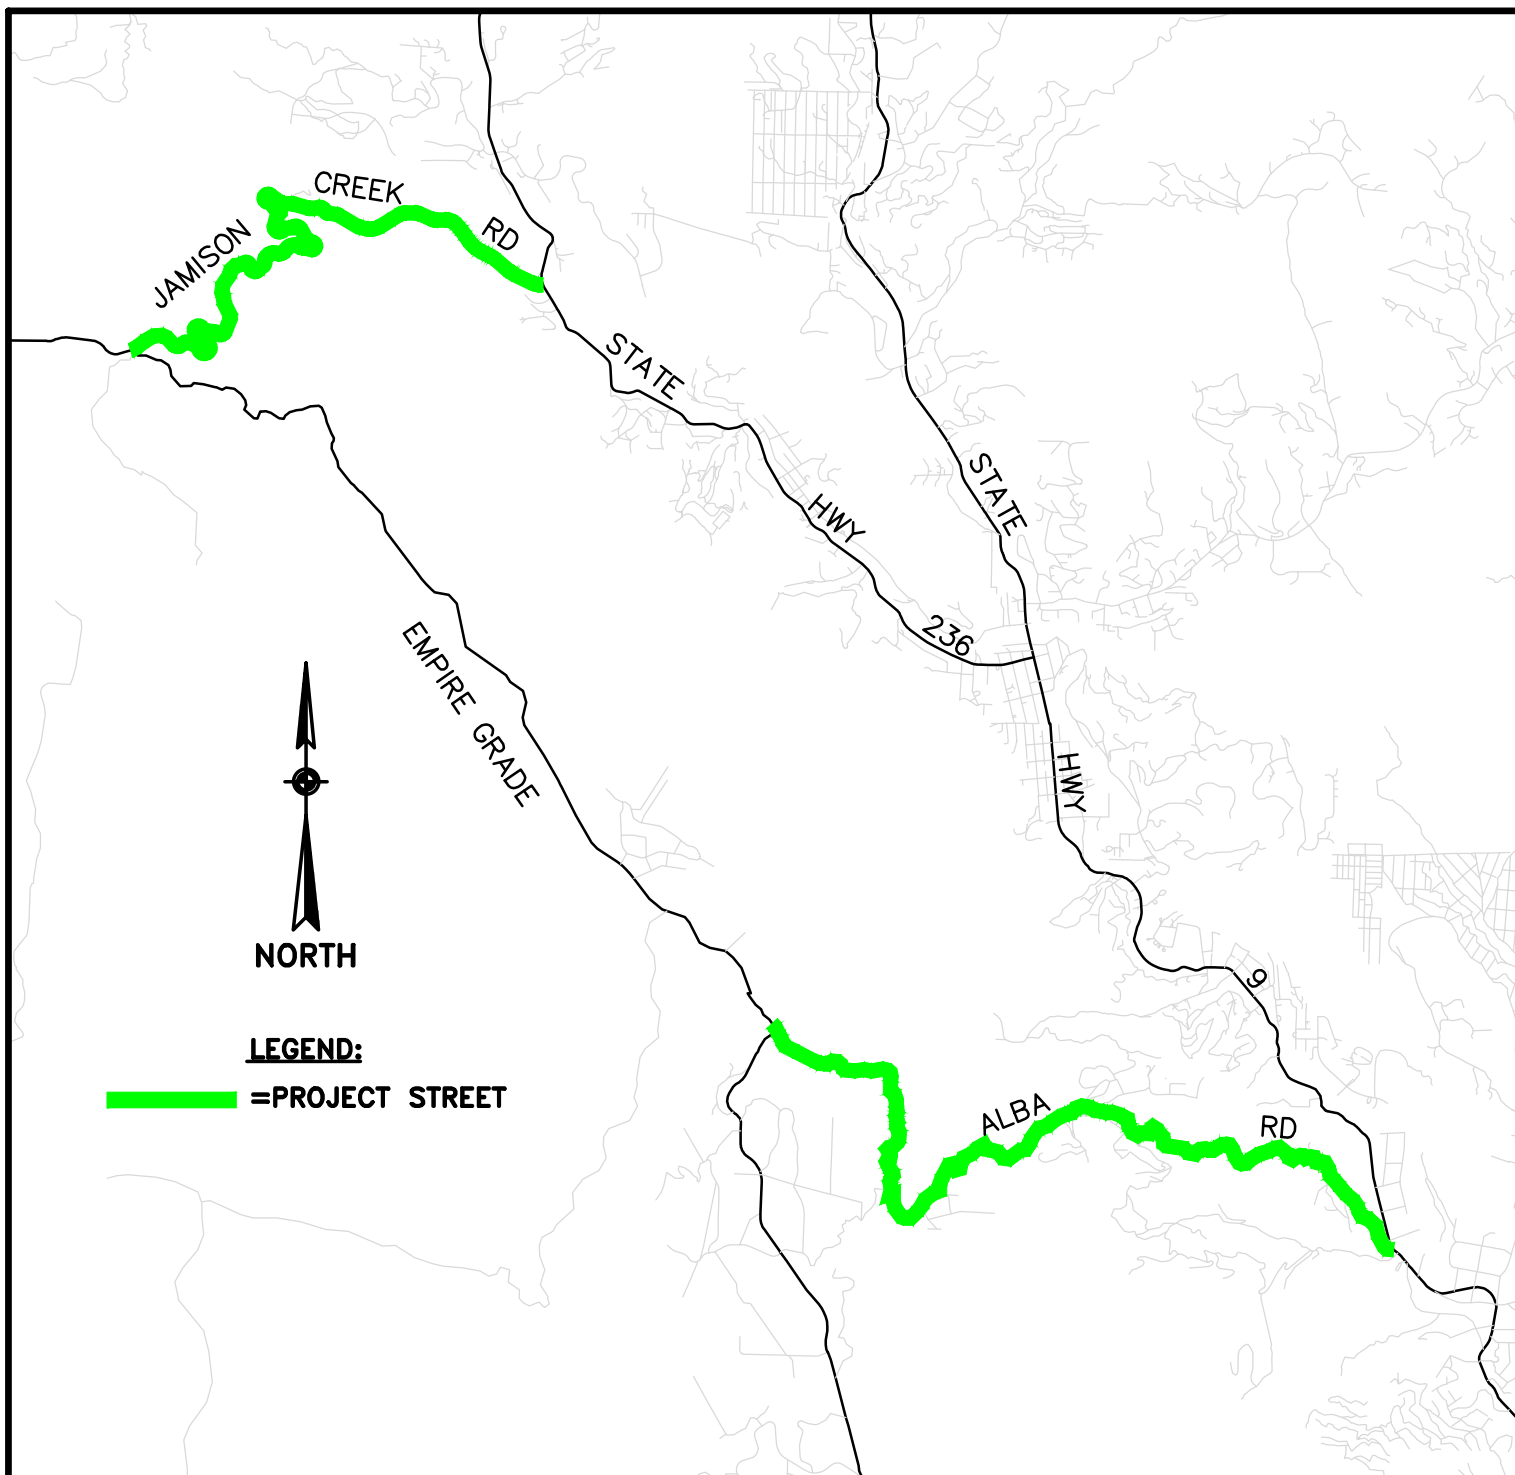

EMERGENCY ROUTES RESURFACING PROJECT

ALBA RD (EMPIRE GRADE TO HWY 9)

JAMISON CREEK RD (EMPIRE GRADE TO HWY 236)

VICINITY MAP

EMERGENCY ROUTES

DESIGN: CRC

DRAFTING: CRC/DAM

CHECKED:


DATE: 5/3/22

SCALE: 1"=4000'

JOB NO: -

SHEET

D1

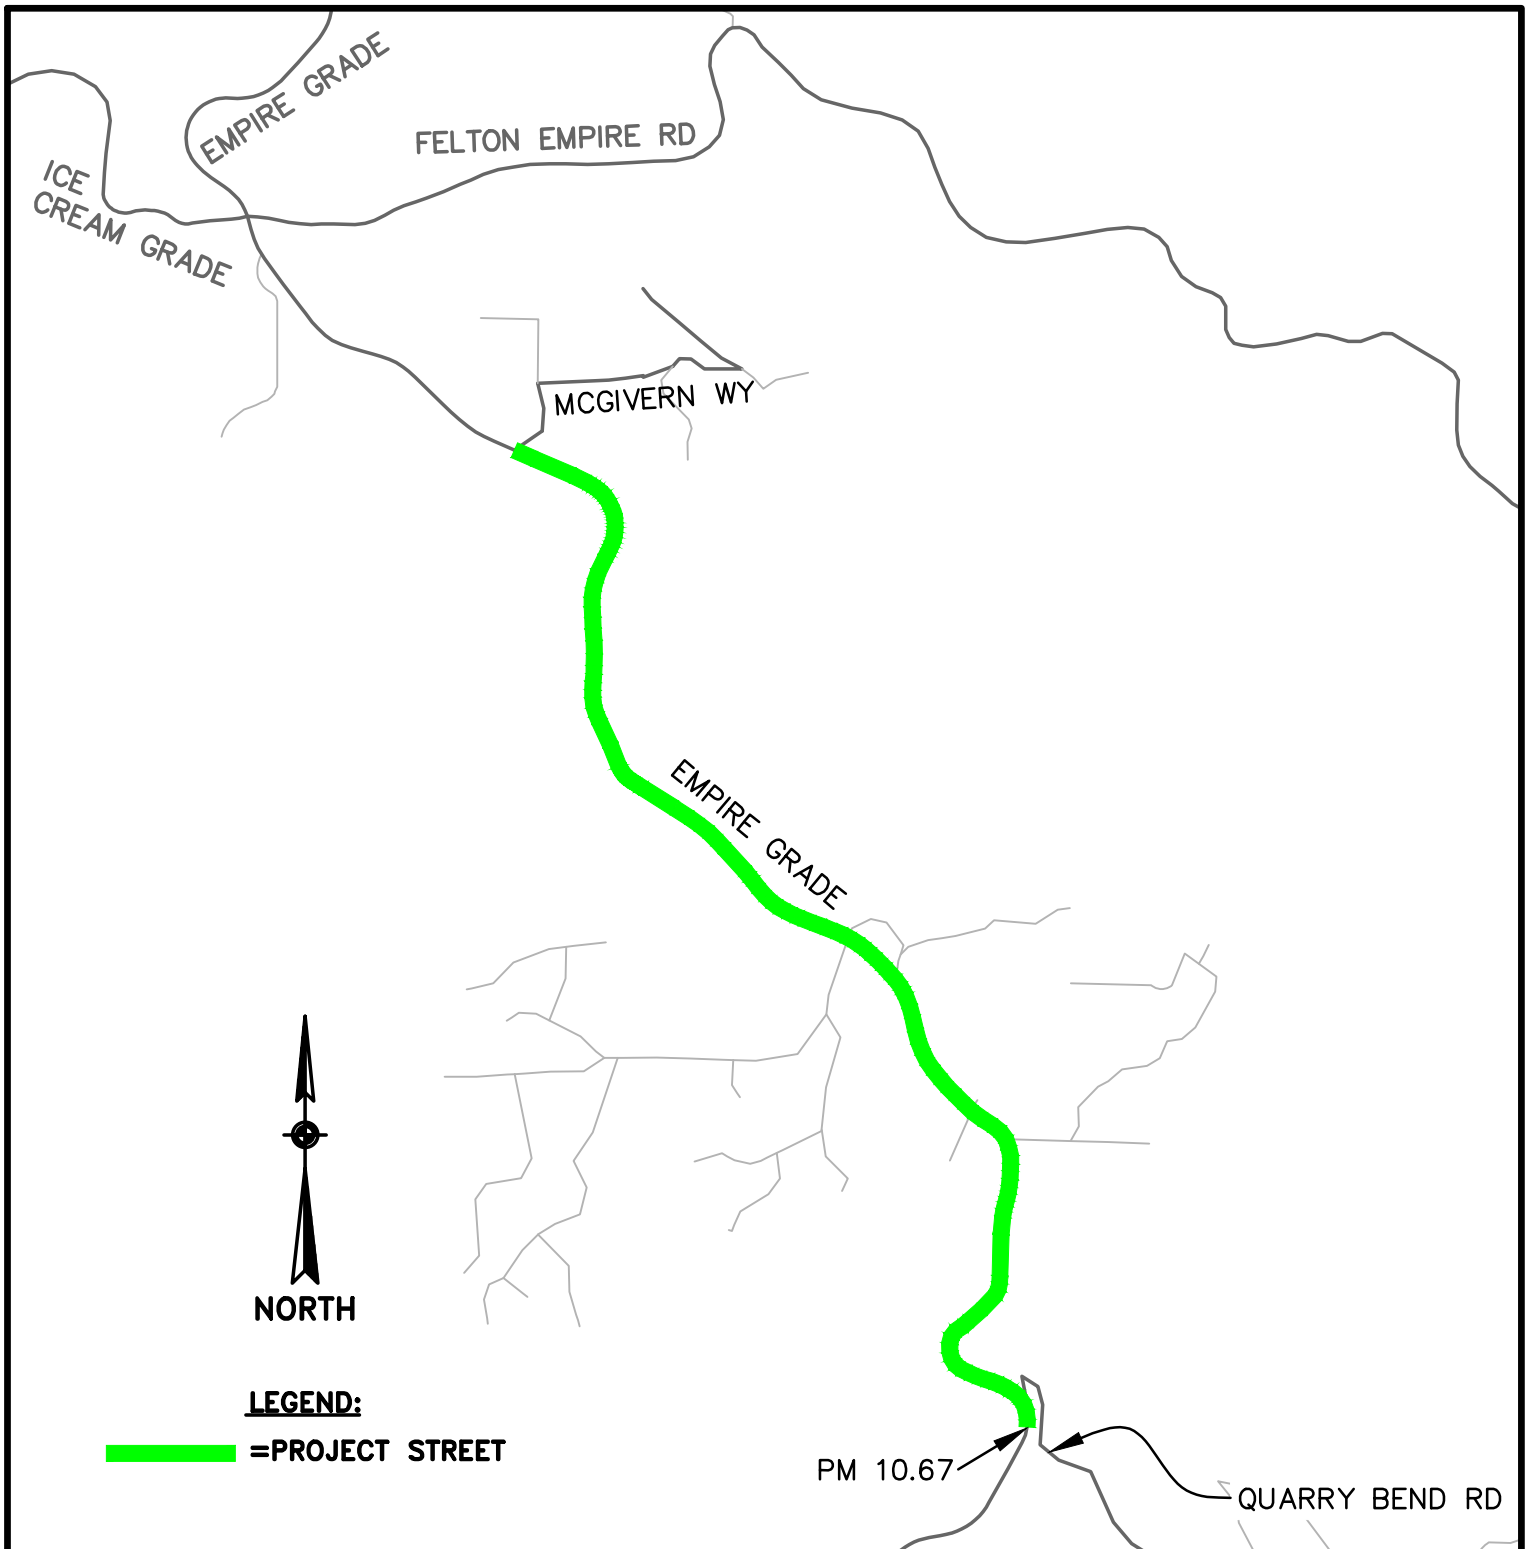

EMERGENCY ROUTES RESURFACING PROJECT

VICINITY MAP

EMPIRE GRADE

DESIGN: DAM/CRC

DRAFTING: DAM

CHECKED: CRC

DATE: 5/3/22

SCALE: 1"=1200'

JOB NO: -

SHEET

D2

This project Partially Measure D Funded

2023 Pavement Management Project - Roads List					
Road Name	BegLocation	EndLocation	District	Treatment	Length (mi)
HILLCREST DR	STATE PARK DR	MAR VISTA DR	2	3-Layer w/ 3% Digouts	0.29
COATES DR	HILLCREST DR	SEACLIFF DR	2	3-Layer w/ 3% Digouts	0.42
SEACLIFF DR (N)	STATE PARK DR	MAR VISTA DR	2	3 Layer w/10% Digouts	0.28
SEACLIFF DR (N)	MAR VISTA DR	500' E/O CROSS WY	2	3 Layer w/10% Digouts	0.24
PARK DR	COATES DR	HILLCREST DR	2	3-Layer w/ 3% Digouts	0.25
BEACHGATE WY	COATES DR	W SEACLIFF DR	2	3-Layer w/ 3% Digouts	0.05
BEACHGATE WY	W SEACLIFF DR	HILLCREST DR	2	3-Layer w/ 3% Digouts	0.03
LOMA PL	W SEACLIFF DR	PARK DR	2	3-Layer w/ 3% Digouts	0.05
SEA TERRACE WY	SEACLIFF DR	SEACLIFF DR	2	Rubber Cape w/10% Digouts	0.10
CENTER AV	BROADWAY	EL CAMINO DEL MAR	2	Rubber Cape w/10% Digouts & Spot Micro	0.23
CENTER AV	STATE PARK DR	BROADWAY	2	Rubber Cape w/10% Digouts & Spot Micro	0.07
BROADWAY	CENTER AV	SANTA CRUZ AV	2	Rubber Cape w/10% Digouts	0.04
SEA CLIFF DR	SPRECKLES DR	SANTA CLARA AV	2	Rubber Cape w/10% Digouts & Spot AC Leveling	0.34
KELP LN	EL CAMINO DEL MAR E	SEACLIFF DR	2	Rubber Cape w/10% Digouts	0.05
OCEANVIEW DR SB	HILLVIEW WY	ECM	2	3-Layer w/ 10% Digouts	0.11
OCEANVIEW DR NB	HILLVIEW WY	SAN ANDREAS RD	2	Rubber Cape Seal	0.05
HILLVIEW WY	OCEANVIEW DR	S END	2	Rubber Cape w/ 3% Digouts & 25% Spot Micro	0.13
HILLVIEW WY (CIRCLE)	HILLVIEW WY	HILLVIEW WY	2	Rubber Cape w/ 10% Digouts	0.04
HOLIDAY DR	HILLVIEW WY	N END	2	Rubber Cape w/1% Digouts	0.10
BUENA VISTA DR	OLD LANDFILL ENTRANCE	POST MILE 4.5	2	Rubber Chip SAMI w/ 2" AC OL, 5% Digouts, & Spot Micro	0.96
BUENA VISTA DR	POST MILE 4.5	SAN ANDREAS RD	2	Rubber Chip SAMI w/ 2" AC Overlay & 5% Digouts	0.22
SAN ANDREAS RD	365' S/O MANRESA STATE BEACH	OCEANVIEW DRIVE	2	Rubber Chip SAMI w/ 1.5" AC, 3% Digouts, & Spot Micro	0.16
SAN ANDREAS RD	OCEANVIEW DR	SPRING VALLEY RD	2	Rubber Chip SAMI w/ 1.5" AC, 3% Digouts, & Spot Micro	0.71
SAN ANDREAS RD	SPRING VALLEY RD	ZILS RD	2	Rubber Chip SAMI w/ 1.5" AC, 3% Digouts, & Spot Micro	1.07
SAN ANDREAS RD	ZILS RD	SUNSET BEACH RD	2	Rubber Chip SAMI w/ 1.5" AC, 3% Digouts, & Spot Micro	1.07
AIRPORT BLVD	WATSONVILLE CL	E SIDE CORRALITOS CR BRDG	2	Rubber Cape Seal & Spot Micro	0.14
AIRPORT BLVD	E SIDE CORRALITOS CR BRDG	GREEN VALLEY RD	2	3-Layer Seal	0.21
GREEN VALLEY RD	HOLOHAN RD	COWLES ST	2 & 4	3-Layer Seal w/ Digouts	0.41
GREEN VALLEY RD	COWLES ST	DICK PHELPS RD	2 & 4	3-Layer Seal w/ Digouts	0.23
GREEN VALLEY RD	DICK PHELPS RD	DEVON LN	2 & 4	3-Layer Seal w/ Digouts	0.25
GREEN VALLEY RD	DEVON LN	300' N/O PAULSEN RD	2 & 4	Slurry Seal	0.22
GREEN VALLEY RD	50' S/O ARROYO DR	50' N/O POULTRY LN	2 & 4	Slurry Seal	0.07
GREEN VALLEY RD	50' N/O POULTRY LN	CASSERLY RD	2 & 4	3-Layer Seal w/ Digouts	0.33
GREEN VALLEY RD	CASSERLY RD	PIONEER RD	2	3-Layer Seal w/ Digouts	0.41
PINTO LAKE PARK*	GREEN VALLEY RD	END	-	Slurry Seal w/ 5% Digouts (Entry Road and Parking Lot)	-
PAULSEN RD	GREEN VALLEY RD	700' W/O PAULSEN BRIDGE	4	Rubber Chip SAMI w/ 2" AC Overlay & 2% Digouts	0.92
HOLOHAN RD	GREEN VALLEY RD	MILE 1.0	4	Rubber Cape w/ 1% Digouts	0.50
HOLOHAN RD	MILE 1.0	420' w/o HWY 152	4	Rubber Cape w/ 1% Digouts	0.89
COOPER ST	FELTON EMPIRE RD	CLEARVIEW PL	5	Rubber Cape w/ 5% Digouts	0.32
ASHLEY ST	FELTON EMPIRE RD	FARMER ST	5	2" AC Overlay	0.21
FARMER ST	COOPER ST	ASHLEY ST	5	Rubber Cape Seal	0.10
BLAIR ST	COOPER ST	WRIGHT ST	5	Rubber Cape w/ 45% Digouts	0.04
WRIGHT ST	BLAIR ST	ECM/PVT SIGN	5	Rubber Cape w/ 5% Digouts	0.06
CLEARVIEW PL	COOPER ST	W END	5	Rubber Cape w/ 10% Digouts	0.07
REDWOOD DR	HWY 9	HILLCREST DR	5	Rubber Cape w/ 5% Digouts	0.47
PLATEAU DR	LAUREL DR	REDWOOD DR	5	Rubber Cape w/ 5% Digouts	0.31
VALLEY DR	REDWOOD DR	LAUREL DR	5	Rubber Cape w/ 10% Digouts	0.19
LINCOLN WY	OAK AV	SAN LORENZO AV	5	Rubber Cape w/ 10% Digouts	0.13
WASHINGTON WY	SAN LORENZO AV	OAK AV	5	Rubber Cape w/ 15% Digouts & AC Leveling	0.12
OAK AVE	HWY 9	LINCOLN WY	5	Rubber Cape w/ 10% Digouts & AC Leveling	0.11
JACKSON WAY	SAN LORENZO AV	PROSPECT AV	5	Rubber Cape w/ 2% Digouts	0.07
PROSPECT AV	JACKSON WY	MCKINLEY WY	5	Rubber Cape w/ 1% Digouts	0.12
MCKINLEY WY	PROSPECT AV	GOLD AV	5	Rubber Cape w/ 5% Digouts & Spot AC Leveling	0.10
OCEAN STREET EXT	CROSSING ST	QUAIL CROSSING	5	2" AC Overlay	0.61
QUAIL HOLLOW RD	GLEN ARBOR RD	E ZAYANTE RD	5	Slurry Seal w/ 5% Digouts	2.14

Micro = Type 3 Microsurfacing Seal

3-Layer = 3-Layer Seal (Type 3 micro followed by rubber cape seal)

'Spot' indicates treatment type will be applied at designated areas only (not over entire roadway)

SAMI = Stress Absorbing Membrane Interlayer (rubber chip seal placed prior to AC overlay)

AC Leveling = AC Leveling Course (variable thickness AC overlay placed prior to surface treatment)


OL = Overlay

*Pinto Lake Park entry road and parking lot work on behalf of County Parks

Blue Text indicates road was fully or partially funded by Measure D (along with grants or partnering funds)

Total County Road Mileage Resurfaced: 16.81

Road Mileage fully or partially Measure D Funded 10.88

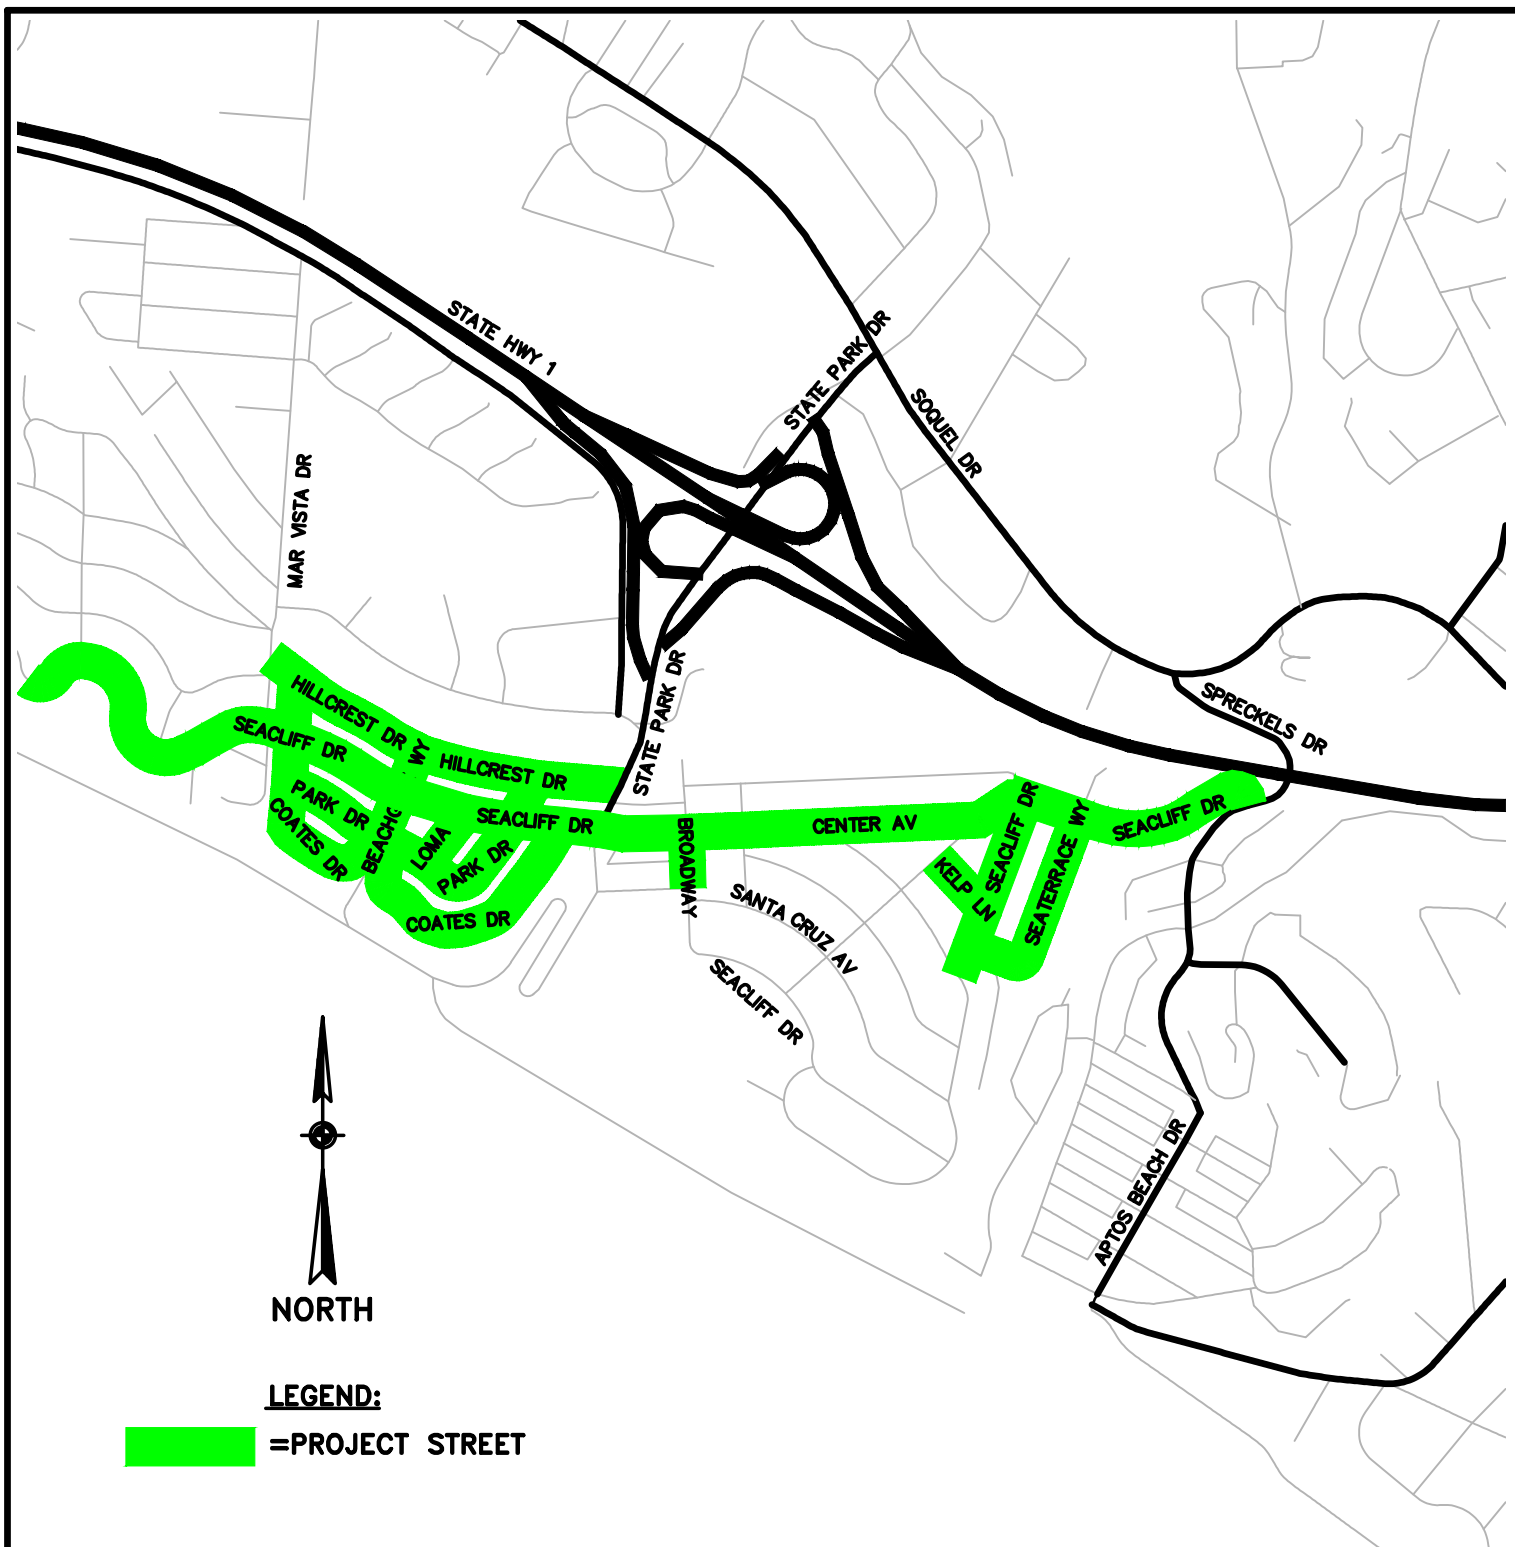

2023 PAVEMENT MANAGEMENT PROJECT

VICINITY MAP

DISTRICT 2 ROADWAYS (SEACIFF)

DESIGN: DAM/CRC

DRAFTING: DAM

CHECKED: CRC


DATE: 5/17/24

SCALE: 1"=800'

JOB NO: —

SHEET

D2.1

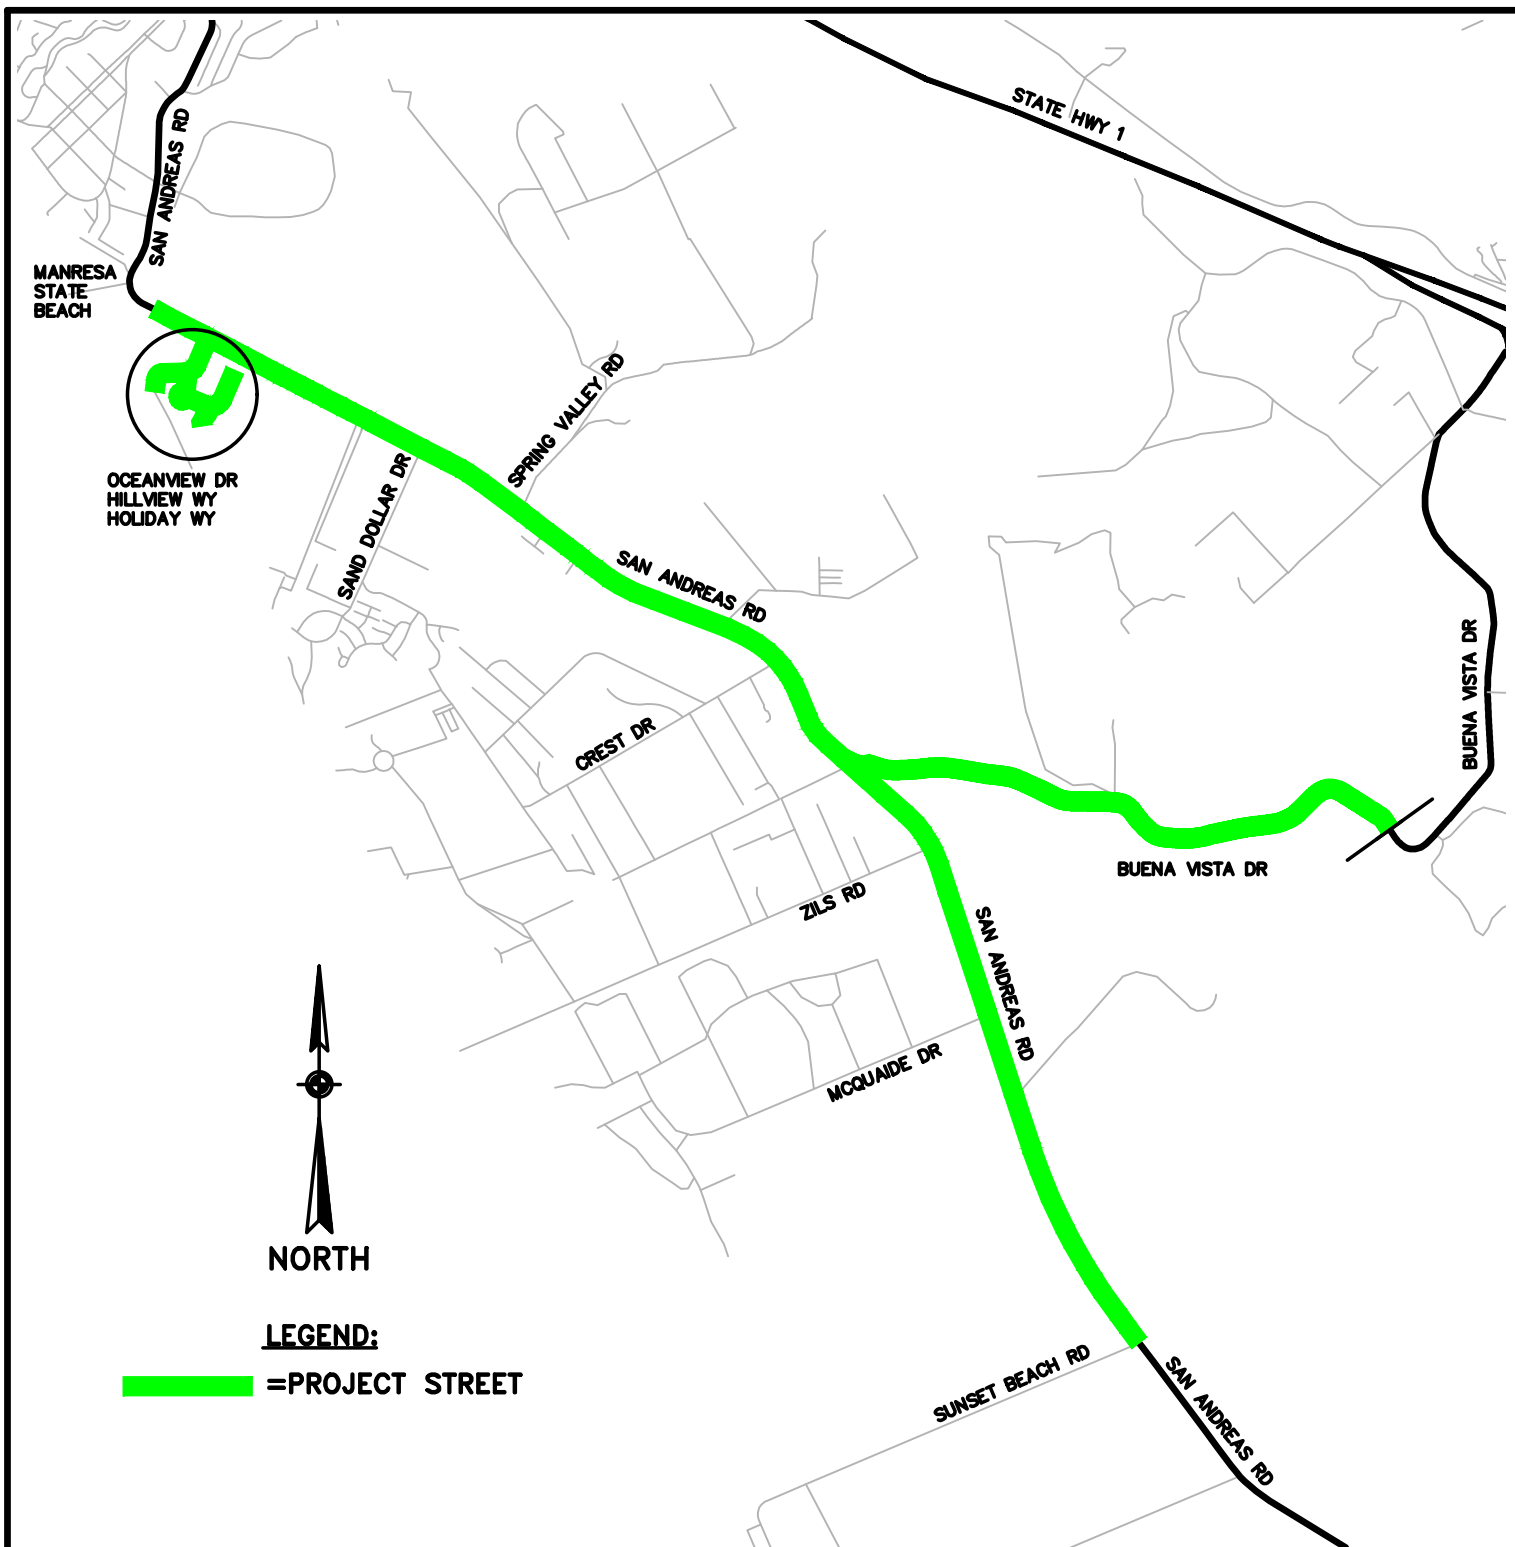

2023 PAVEMENT MANAGEMENT PROJECT

VICINITY MAP

DISTRICT 2 ROADWAYS (SAN ANDREAS)

DESIGN: DAM/CRC

DRAFTING: DAM

CHECKED: CRC


DATE: 5/17/24

SCALE: 1"=2000'

JOB NO: —

SHEET

D2.2

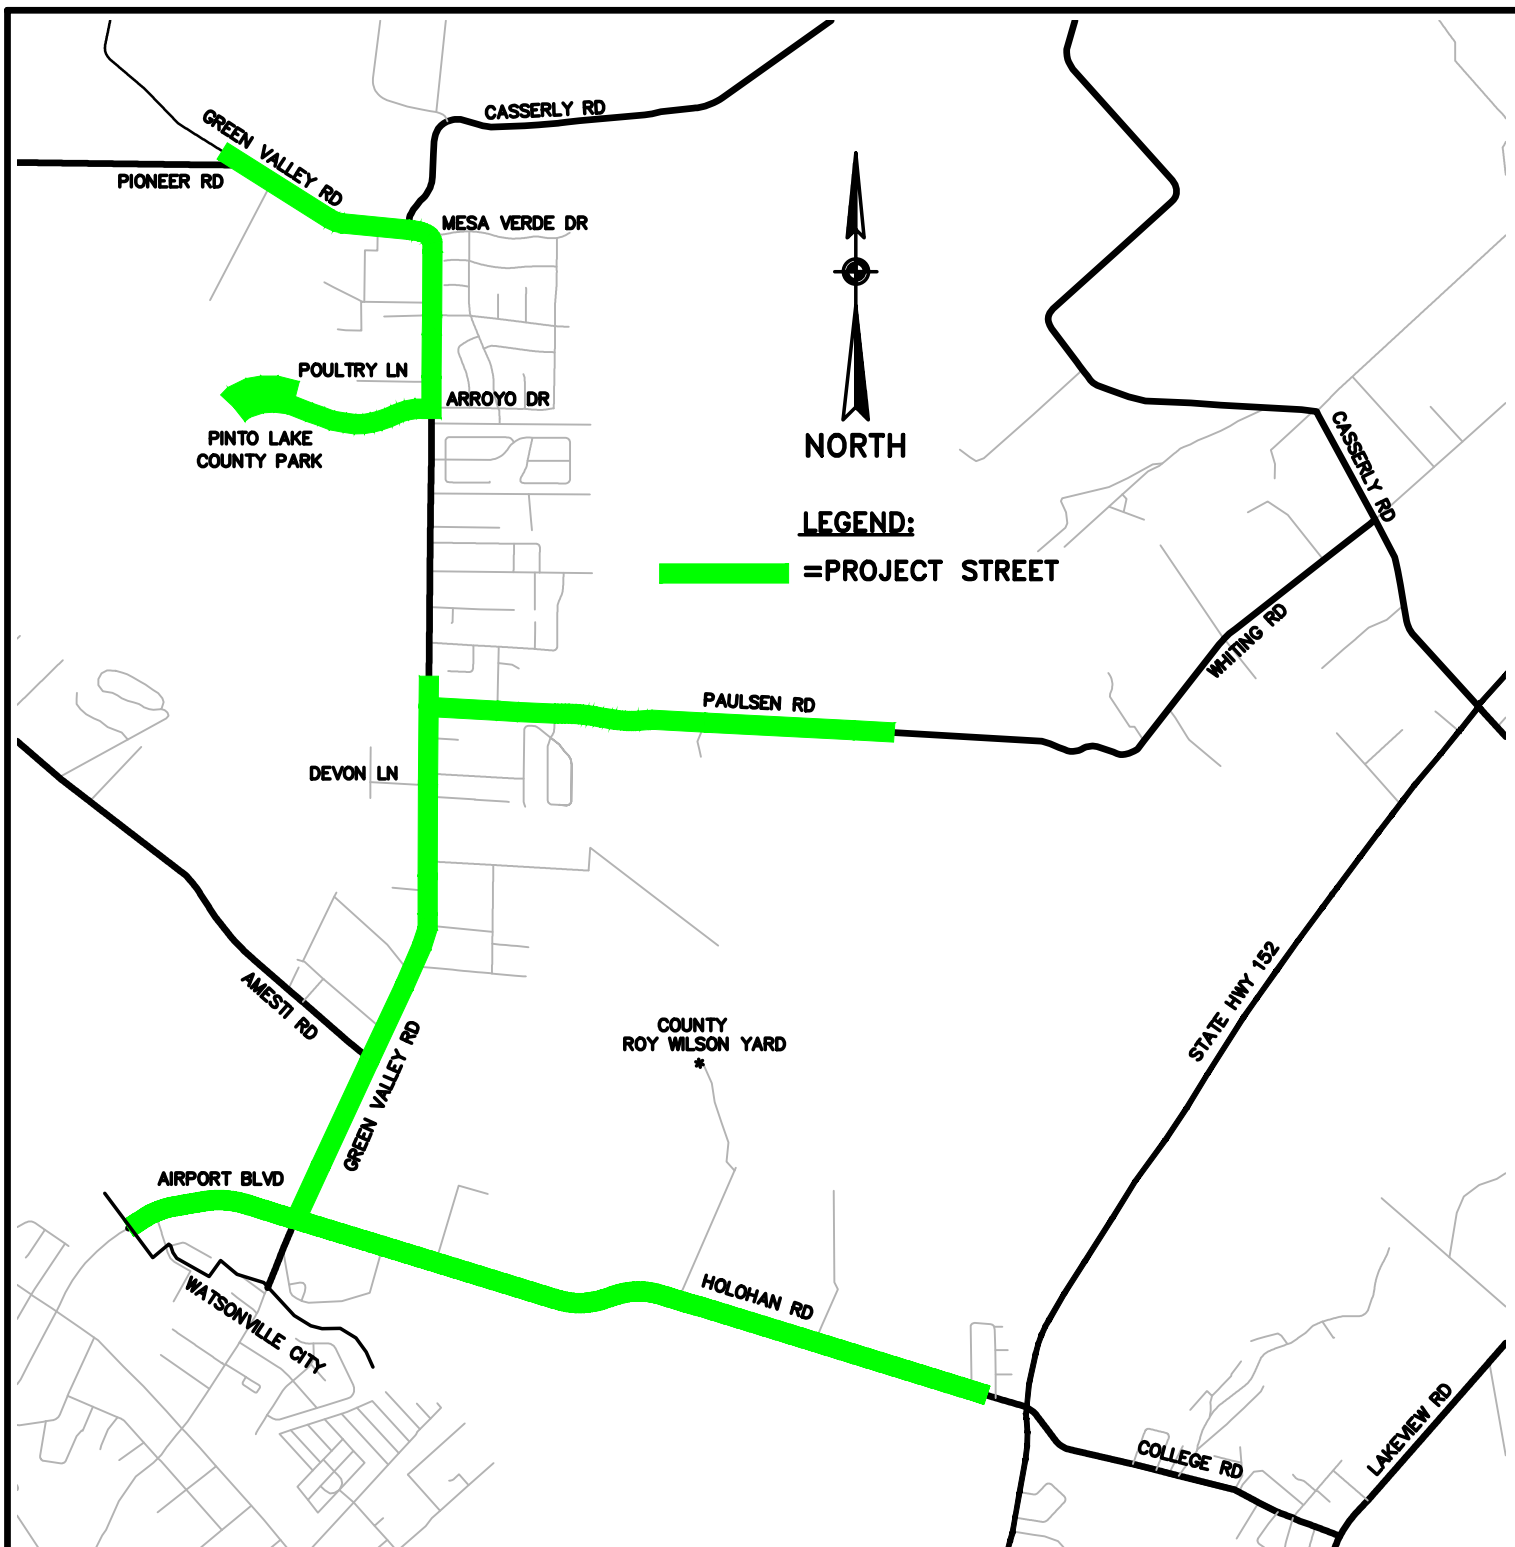

2023 PAVEMENT MANAGEMENT PROJECT

VICINITY MAP

DISTRICTS 2 & 4 ROADWAYS

DESIGN: DAM/CRC

DRAFTING: DAM

CHECKED: CRC


DATE: 5/17/24

SCALE: 1"=2000'

JOB NO: —

SHEET

D4

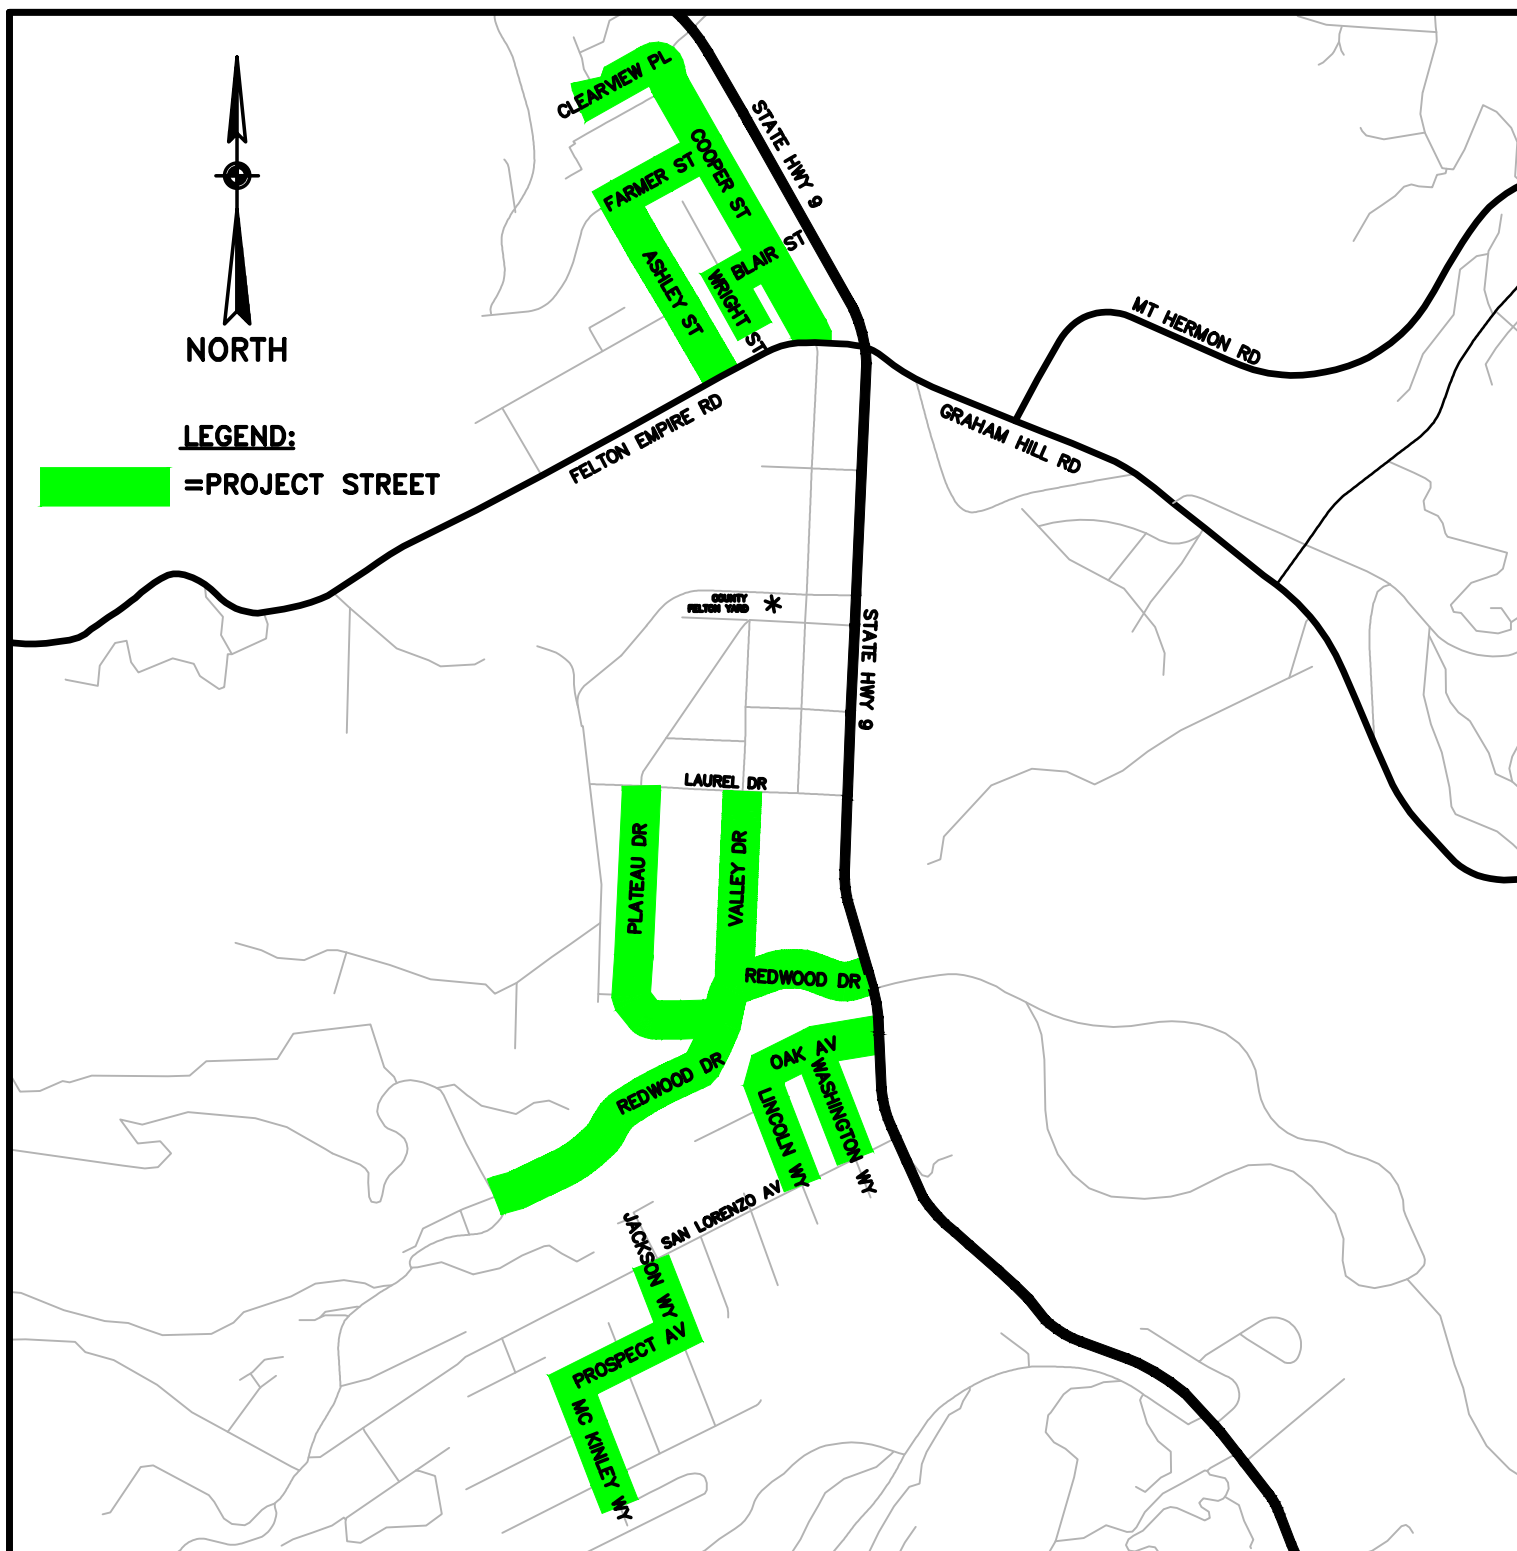

2023 PAVEMENT MANAGEMENT PROJECT

VICINITY MAP

DISTRICT 5 ROADWAYS (FELTON)

DESIGN: DAM/CRC

DRAFTING: DAM

CHECKED: CRC


DATE: 5/17/24

SCALE: 1"=1000'

JOB NO: —

SHEET

D5.1

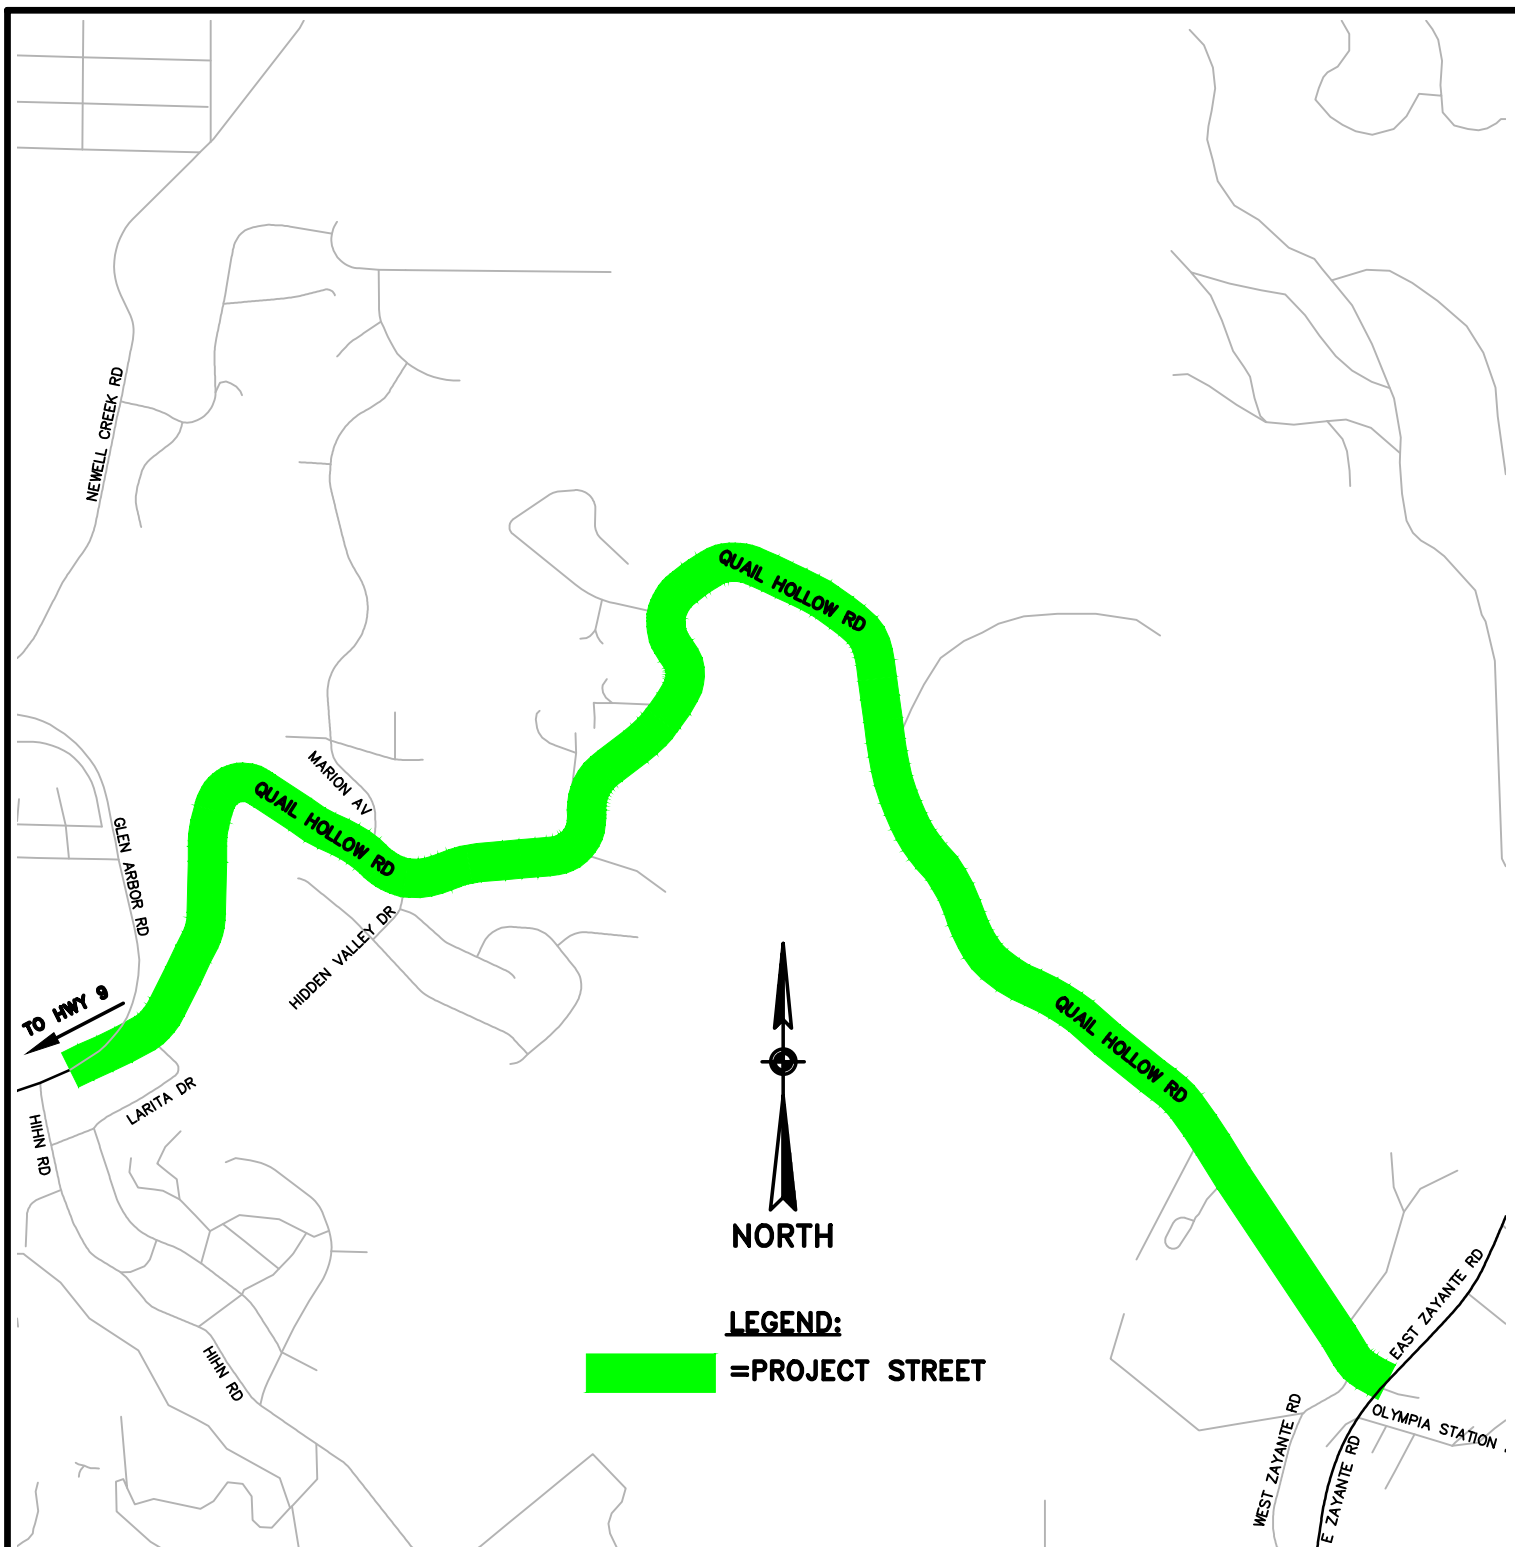

2023 PAVEMENT MANAGEMENT PROJECT

VICINITY MAP

DISTRICT 5 ROADWAYS (QUAIL HOLLOW)

DESIGN: DAM/CRC

DRAFTING: DAM

CHECKED: CRC


DATE: 5/17/24

SCALE: 1"=1000'

JOB NO: —

SHEET

D5.2

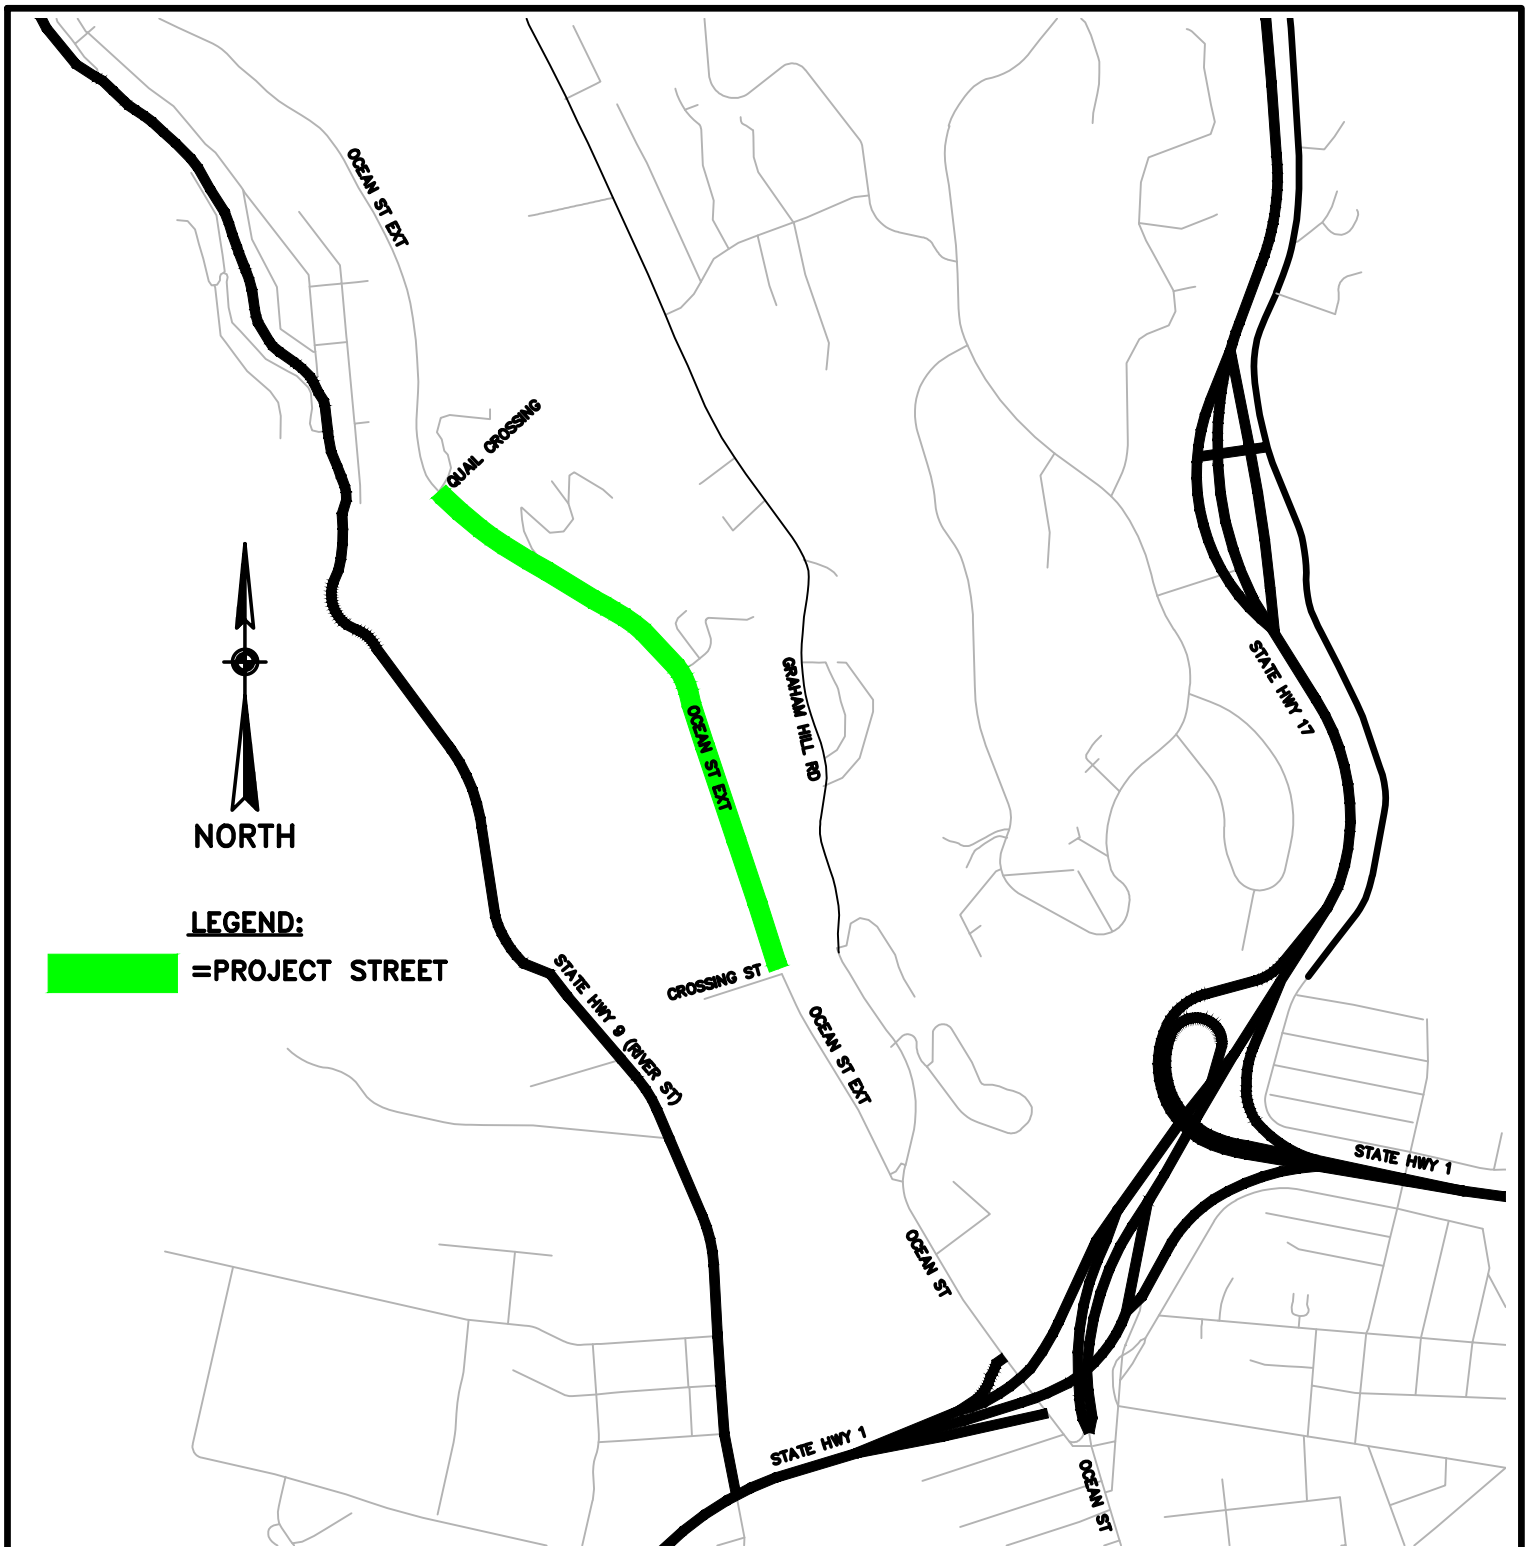

2023 PAVEMENT MANAGEMENT PROJECT

VICINITY MAP

DISTRICT 5 ROADWAYS (OCEAN ST EXT)

DESIGN: DAM/CRC

DRAFTING: DAM

CHECKED: CRC

DATE: 5/17/24

SCALE: 1"=1000'

JOB NO: —

SHEET

D5.3

2024 Measure D Resurfacing Project - Roads List					
Road Name	BegLocation	EndLocation	District	Treatment	Length (mi)
PORTOLA DR*	17TH AV	26TH AV	1	Slurry Seal	0.71
CORCORAN AV*	PORTOLA DR	220' N/O PORTOLA DR	1	Slurry Seal	0.04
CLEARWATER CT*	PORTOLA DR	N END	1	Slurry Seal	0.09
E CLIFF DR*	17TH AV	200' W/O 12TH AV	1	2" Mill & Fill	0.37
13TH AV*	E CLIFF DR	N END	1	2" Mill & Fill	0.04
13TH AV*	E CLIFF DR	PROSPECT ST	1	Slurry Seal	0.12
ELVA DR	MARTIN DR	CLIFF DR	2	3-Layer Seal w/ Digouts	0.14
TOWNSEND DR	RIO DEL MAR BL	TOLEDO DR	2	Rubber Chip SAMI & 2" Overlay w/ Digouts & Spot Micro	0.64
EAST TOWNSEND DR	TOLEDO DR	CLIFF DR	2	Rubber Chip SAMI & 2" Overlay w/ Digouts & Spot Micro	0.20
KINGSBURY DR	TOWNSEND DR	MARTIN DR	2	3-Layer Seal w/ Digouts	0.07
APPLETON DR	TOWNSEND DR	CLIFF DR	2	3-Layer Seal w/ Digouts	0.15
FARLEY DR	TOWNSEND DR	CLIFF DR	2	3-Layer Seal w/ Digouts	0.11
KENNETH DR	TOWNSEND DR	CLIFF DR	2	Rubber Capeseal w/ Digouts	0.11
BALDWIN DR	TOWNSEND DR	SEA VIEW DR	2	3-Layer Seal w/ Digouts	0.18
LAMANDA DR	TOWNSEND DR	SEA VIEW DR	2	3-Layer Seal w/ Digouts	0.15
MIRADA DR	TOWNSEND DR	CLIFF DR	2	Rubber Chip SAMI w/ 1.5" AC Overlay	0.08
BAYVIEW DR	TOWNSEND DR	CLIFF DR	2	3-Layer Seal w/ Digouts	0.06
GRANADA DR	TOWNSEND DR	BAY VIEW DR	2	Rubber Chip SAMI w/ 1.5" AC Overlay	0.14
TOLEDO DR	TOWNSEND DR	BAY VIEW DR	2	3-Layer Seal w/ Digouts	0.14
NORTH AV*	CENTER AV	EAST ST	2	2.5" AC Overlay & Slurry Seal	0.23
LA CUESTA DR	SCOTTS VALLEY CITY LIMITS	CANEPA DR	5	Rubber Cape Seal w/ Digouts	0.47
CANEPA DR	LA CUESTA DR	ELENA DR	5	Rubber Cape Seal w/ Digouts	0.08
ELENA DR	CANEPA DR	N END	5	Rubber Cape Seal w/ Digouts	0.10
MIRAFLORES RD	LA CUESTA DR	W END	5	Rubber Cape Seal w/ Digouts + Spot AC Leveling	0.20
EL SERENO DR	LA CUESTA DR	ECM/250 EL SERENO	5	Rubber Cape Seal w/ Digouts	0.15
ALTENITAS RD	LA CUESTA DR	SCOTTS VALLEY CITY LIMITS	5	Rubber Cape Seal	0.03
EL SOLYO HEIGHTS DR	HWY 9	HACIENDA WY	5	Rubber Cape Seal	0.06
EL SOLYO HEIGHTS DR	HACIENDA WY	HILLVIEW DR	5	Rubber Chip SAMI w/ 2" Overlay	0.14
EL SOLYO HEIGHTS DR	HILLVIEW DR	ECM	5	Rubber Chip SAMI w/ 2" Overlay	0.21
HACIENDA WY	HILLVIEW DR	EL SOLYO HEIGHTS DR	5	Rubber Cape Seal w/ Digouts	0.05
HACIENDA WY	EL SOLYO HEIGHTS DR	ECM/JR HIGH SCHOOL	5	Rubber Chip SAMI w/ 2" Overlay	0.08
HILLVIEW DR	EL SOLYO HGTS DR	ECM/7415 HILLVIEW DR	5	Rubber Cape Seal w/ Digouts	0.21
CAPELLI DR	HACIENDA WY	SW END	5	Rubber Cape Seal w/ DO + Spot AC Leveling	0.18
Total Road Mileage:					5.75

Micro = Type 3 Microsurfacing Seal

3-Layer = 3-Layer Seal (Type 3 micro followed by rubber cape seal)


'Spot' indicates treatment type will be applied at designated areas only (not over entire roadway)

SAMI = Stress Absorbing Membrane Interlayer (rubber chip seal placed prior to AC overlay)


AC Leveling = AC Leveling Course (variable thickness AC overlay placed prior to surface treatment)

DO = Digouts

* = Road resurfacing done in partnership with Santa Cruz County Sanitation District

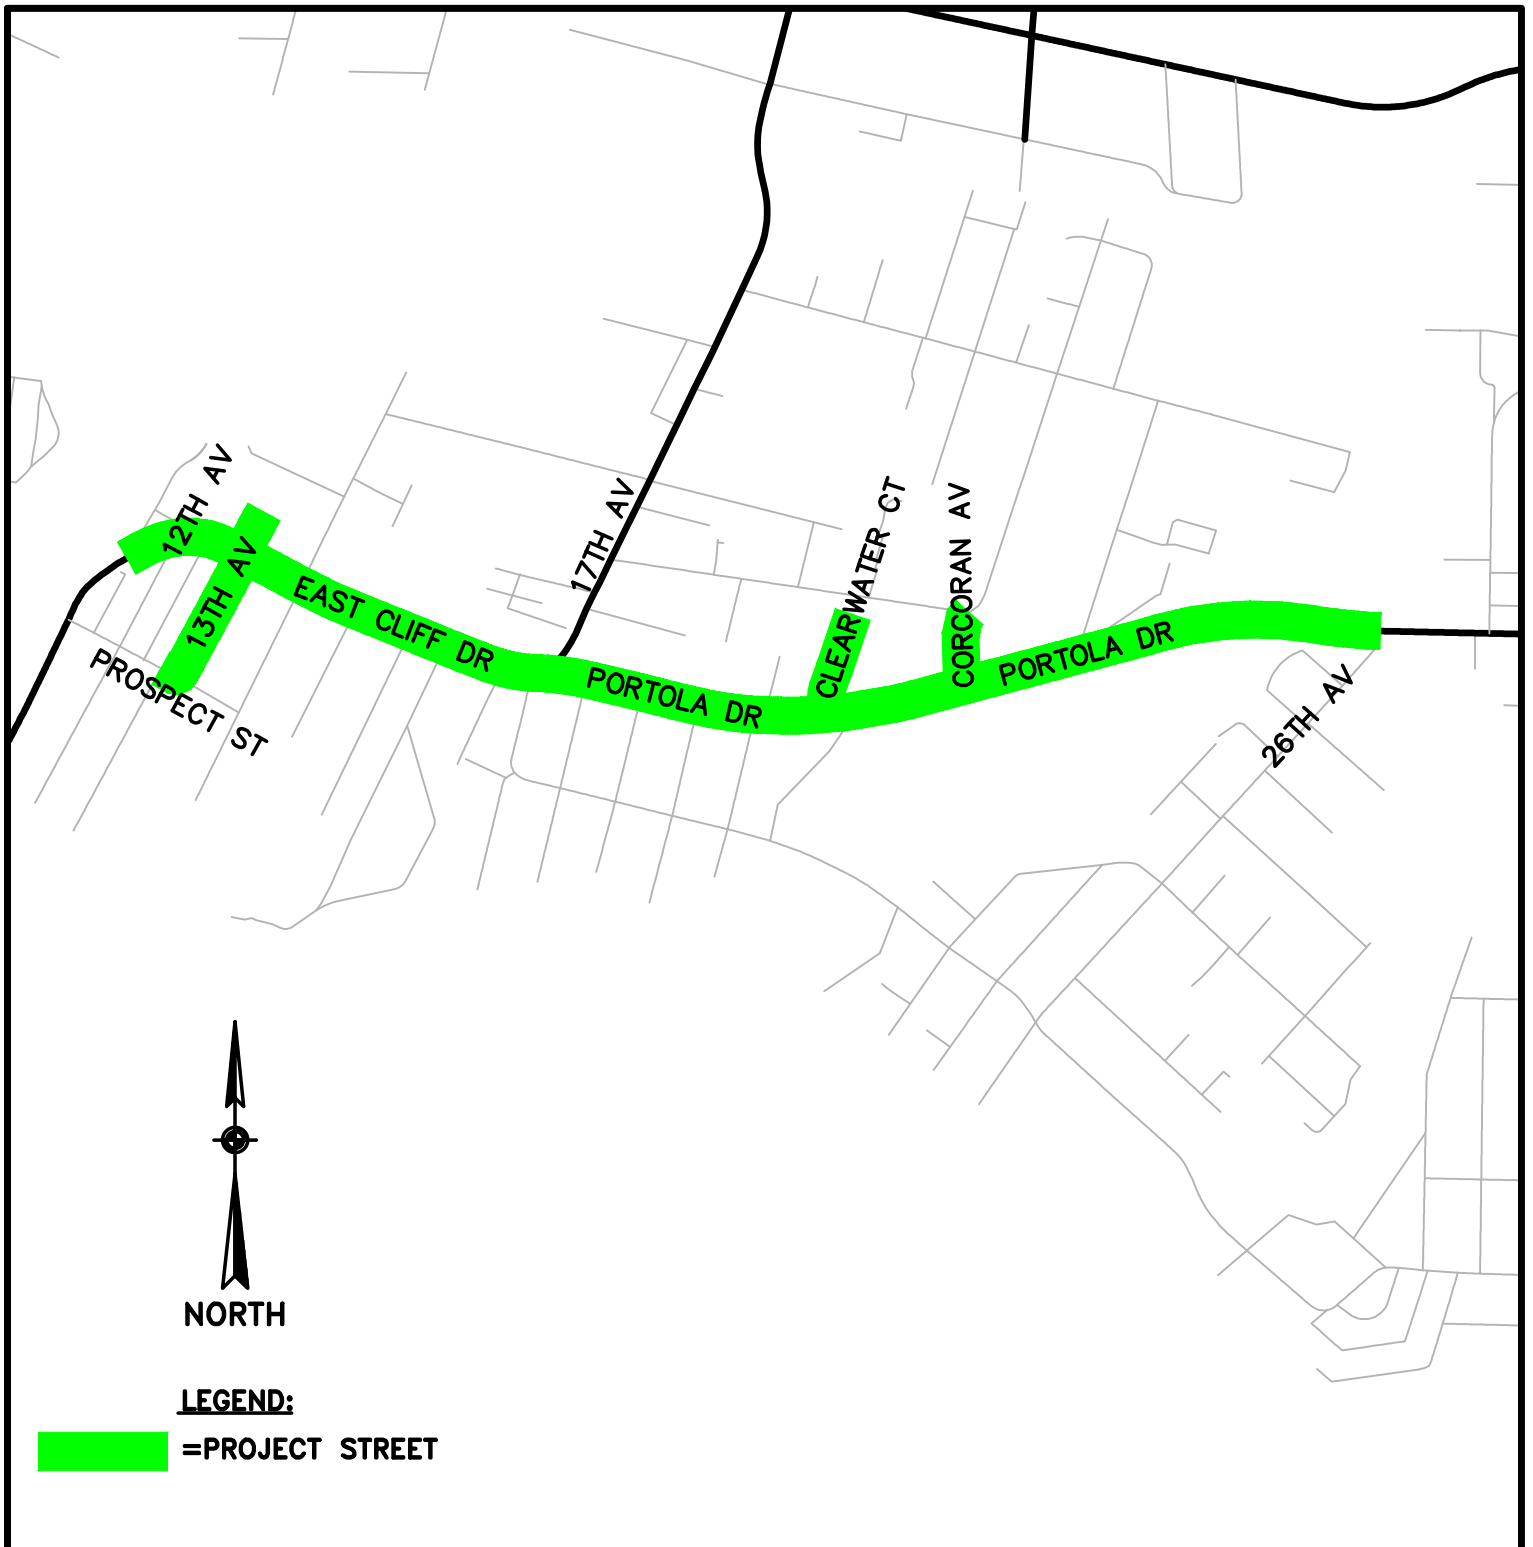

2024 MEASURE D PROJECT			
VICINITY MAP DISTRICT 1 (PORTOLA & E CLIFF DR)	DESIGN:	DAM/CRC	DATE: 8/23/24
	DRAFTING:	DAM	SCALE: 1"=800'
	CHECKED:	CRC	JOB NO: —
			SHEET D1.1

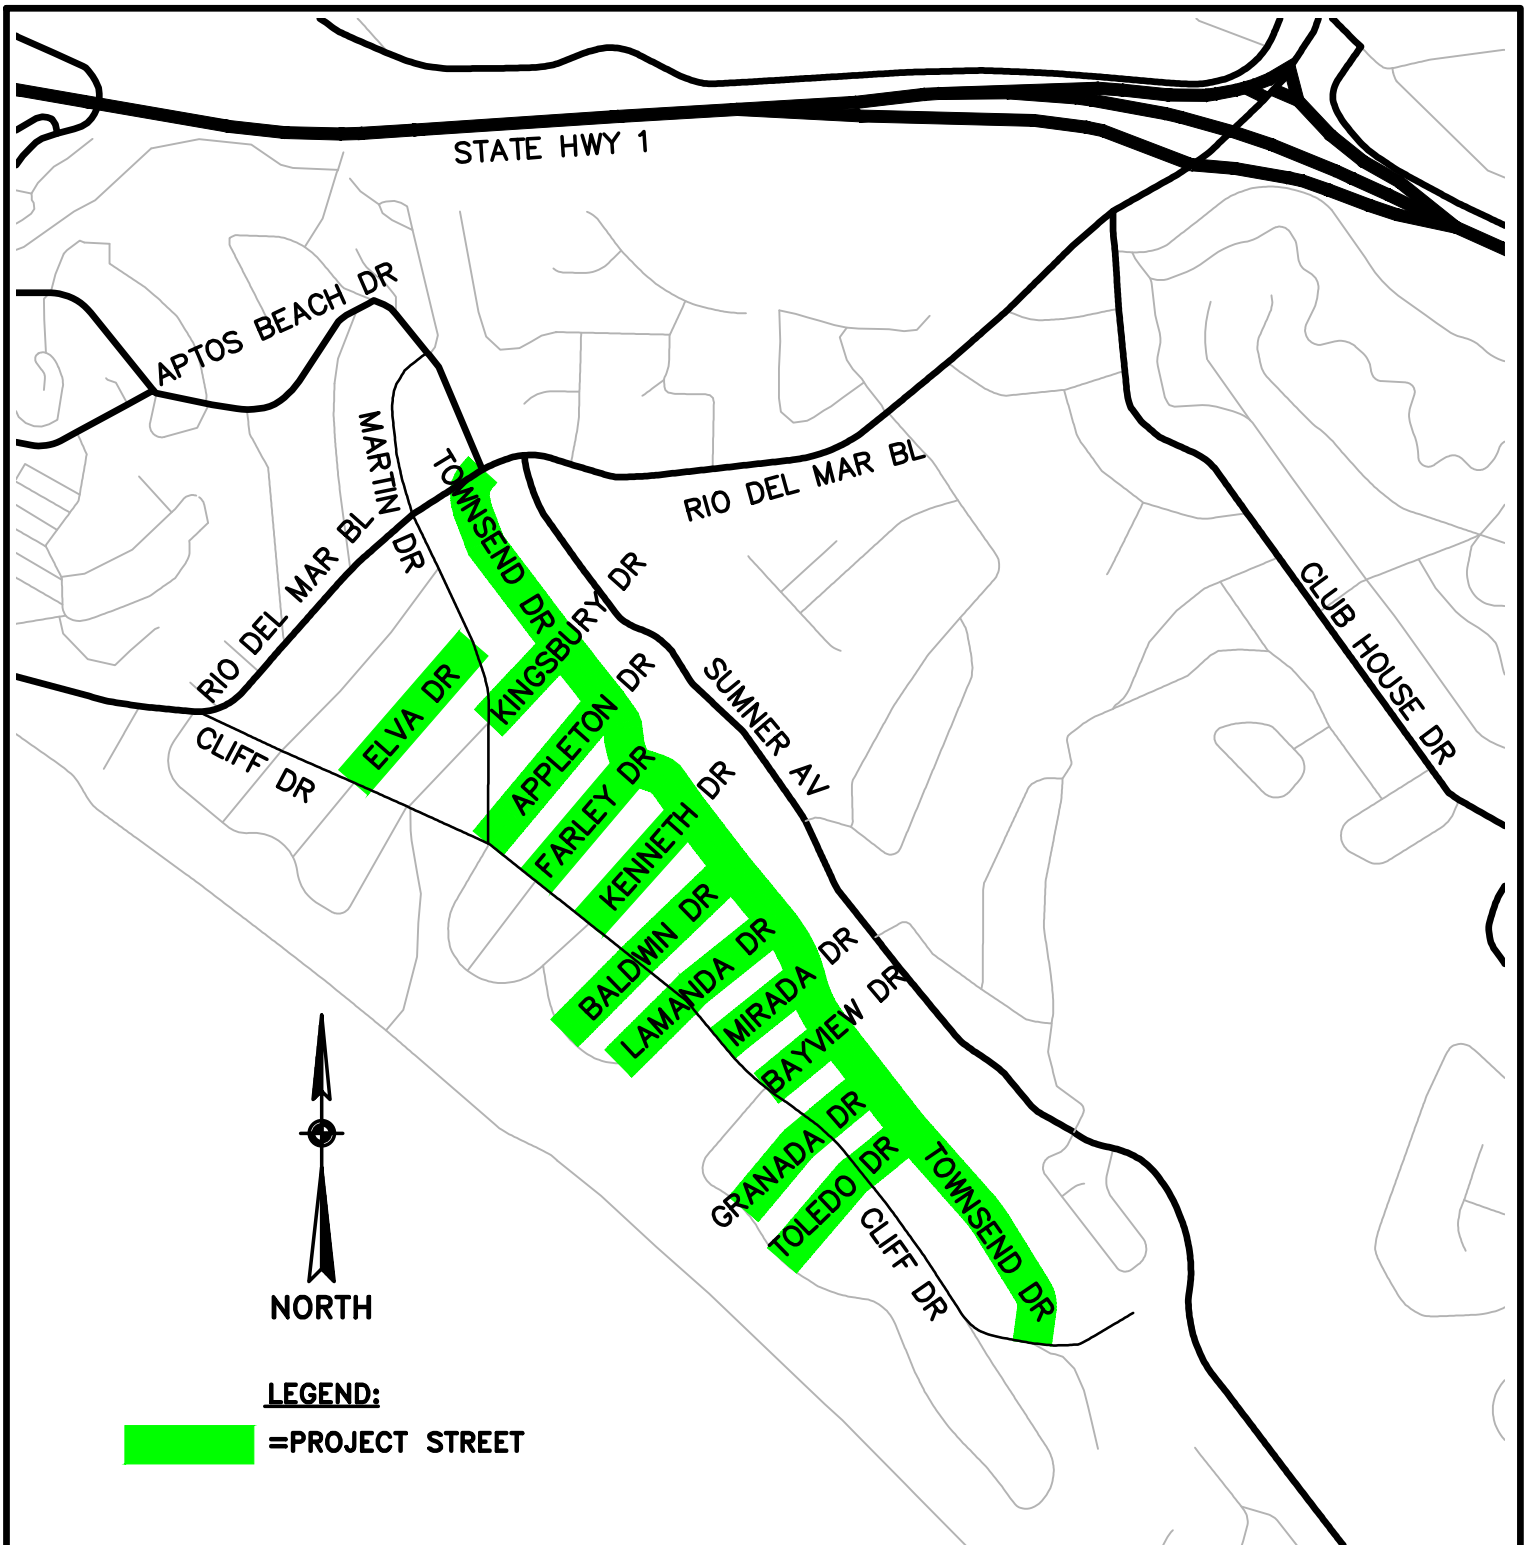

2024 MEASURE D PROJECT

VICINITY MAP

DISTRICT 2 ROADWAYS
TOWNSEND DR & SIDE STREETS

DESIGN: DAM/CRC

DRAFTING: DAM

CHECKED: CRC


DATE: 8/21/24

SCALE: 1"=800'

JOB NO: —

SHEET

D2.1

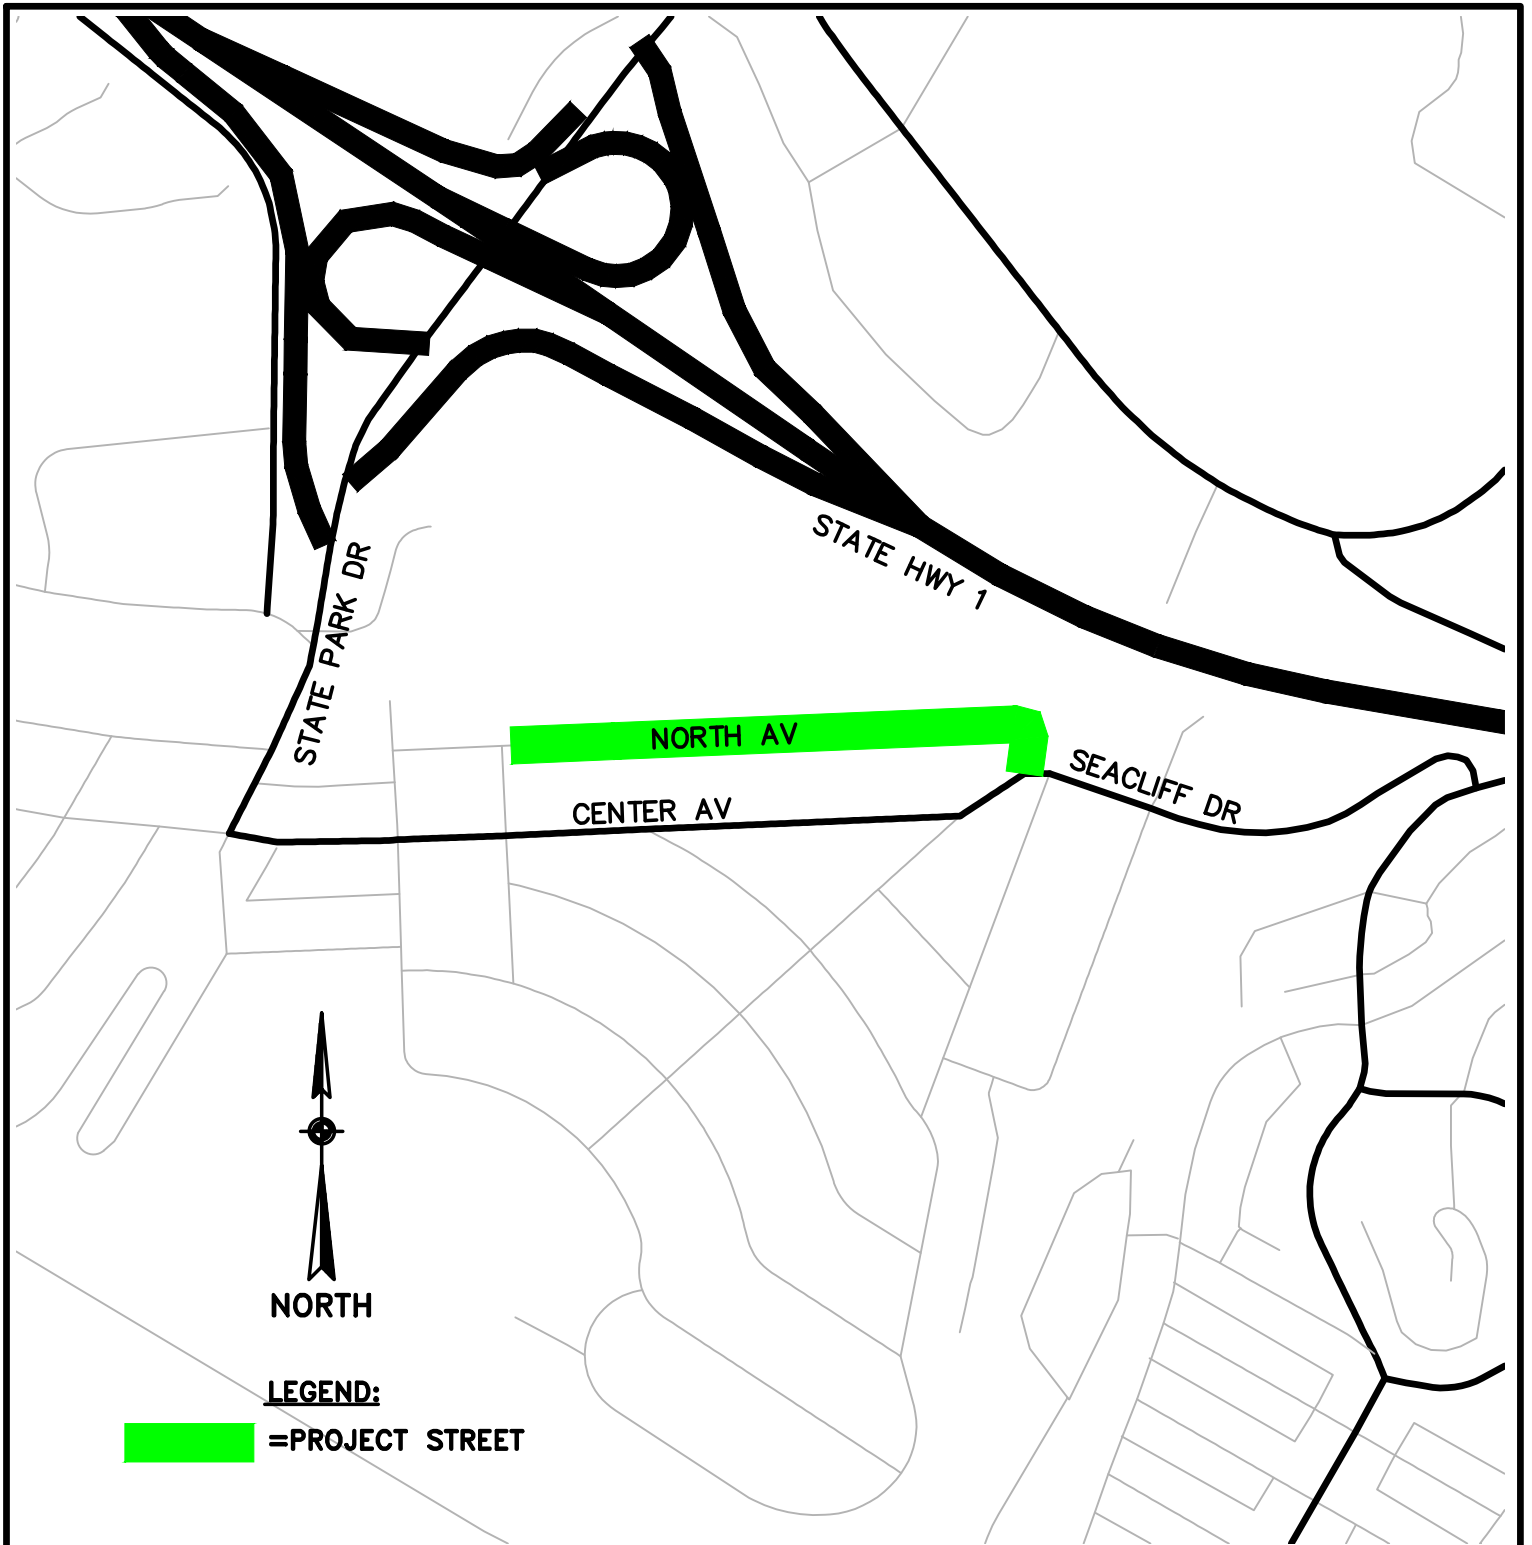

2024 MEASURE D PROJECT

VICINITY MAP

DISTRICT 2 ROADWAYS
NORTH AV

DESIGN: DAM/CRC

DRAFTING: DAM

CHECKED: CRC


DATE: 8/21/24

SCALE: 1"=400'

JOB NO: —

SHEET

D2.2

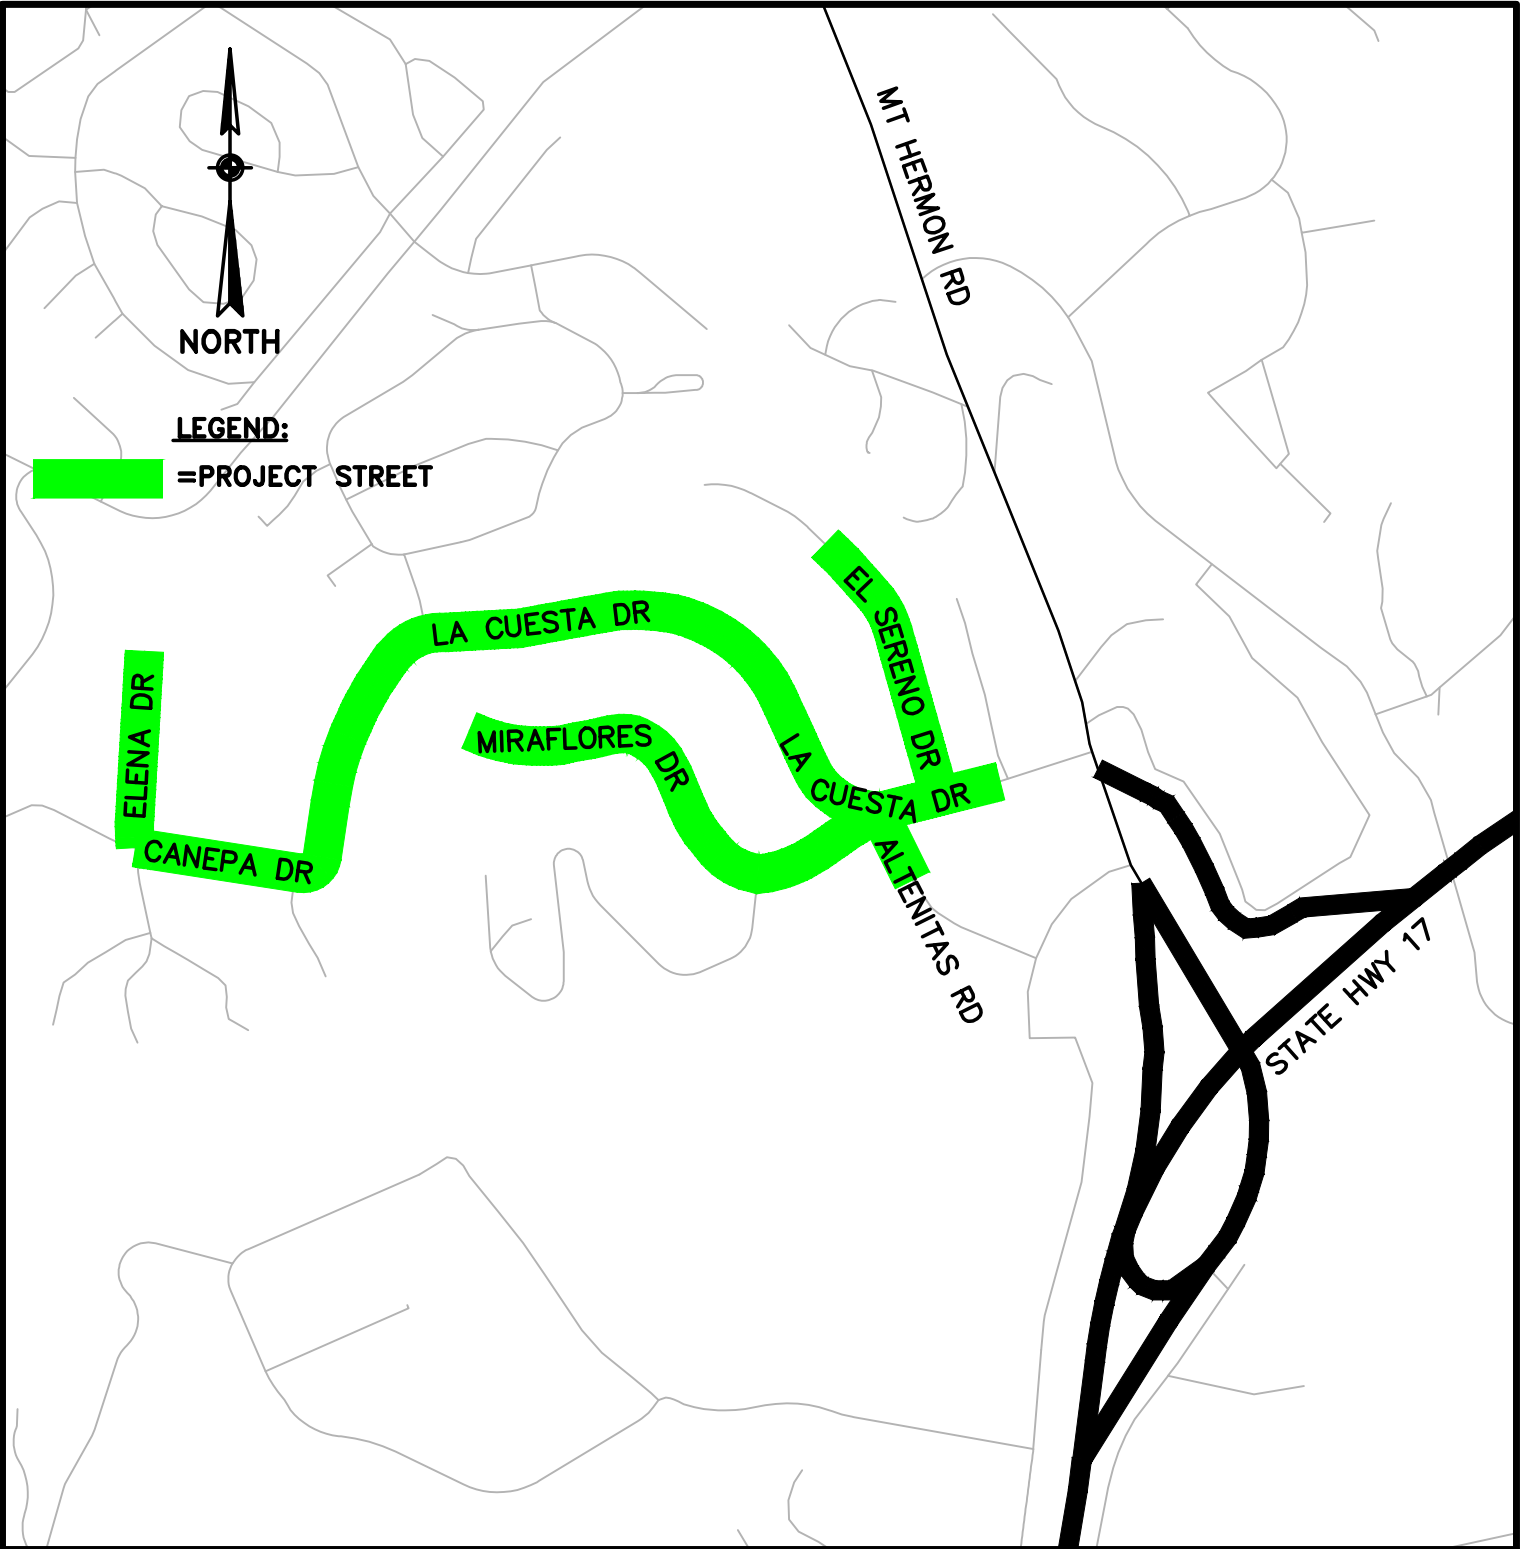

2024 MEASURE D PROJECT

VICINITY MAP

DISTRICT 5 (LA CUESTA)

DESIGN: DAM/CRC

DRAFTING: DAM

CHECKED: CRC



DATE: 12/21/23

SCALE: 1"=500'

JOB NO: —

SHEET

D5.1

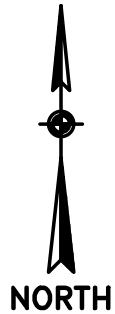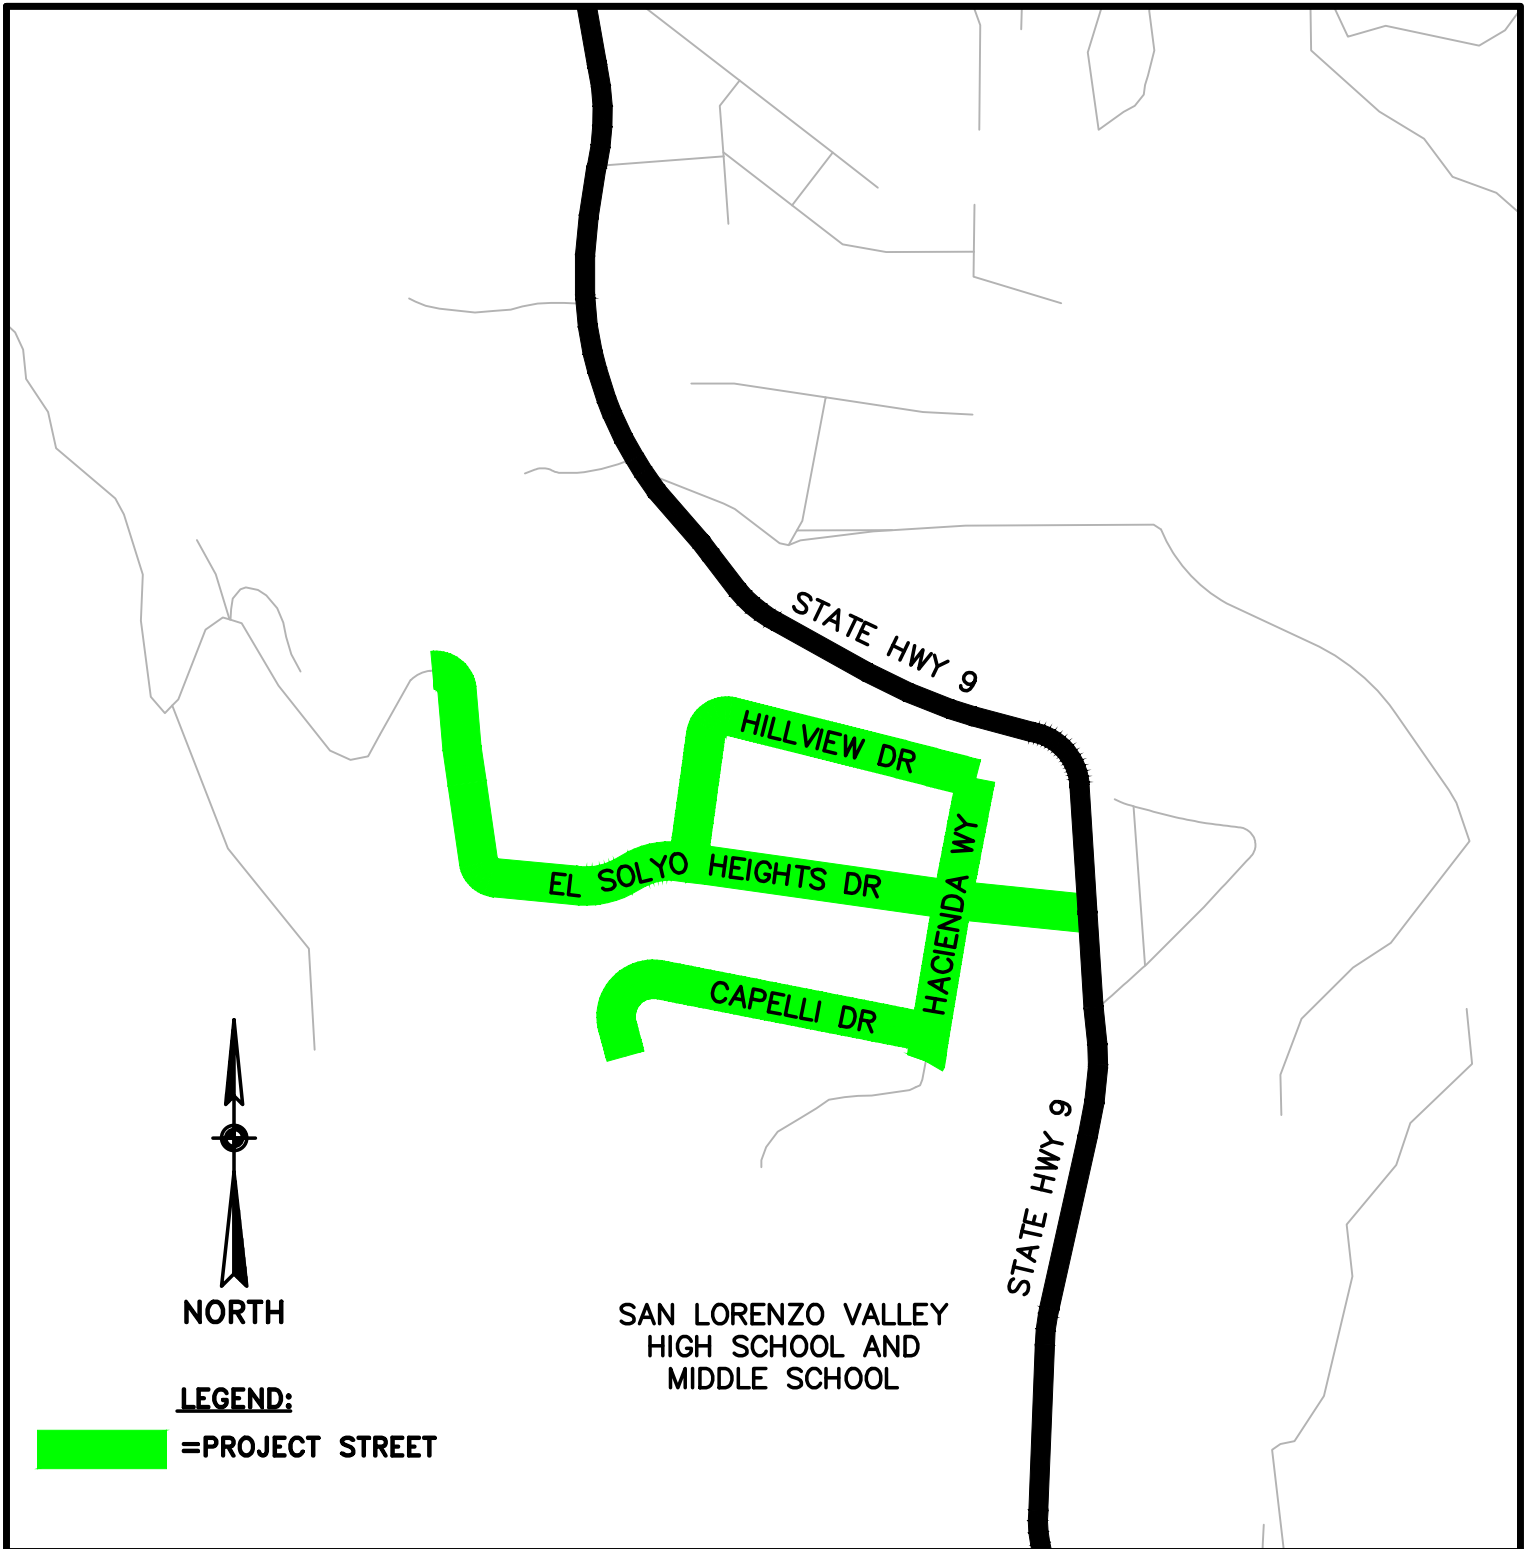

LEGEND:

 =PROJECT STREET

2024 MEASURE D PROJECT

VICINITY MAP

DISTRICT 5 (EL SOLYO HEIGHTS)

DESIGN: DAM/CRC

DRAFTING: DAM

CHECKED: CRC

DATE: 12/21/23

SCALE: 1"=500'

JOB NO: —

SHEET

D5.2

2025 Pavement Management Project - Roads List					
Road Name	BegLocation	EndLocation	District	Treatment	Length (mi)
MARGARET AVE	MCGREGOR DR	MAR VISTA AV	2	3-Layer Seal with Digouts	0.06
GERTRUDE AVE	MAR VISTA DR	MAR VISTA AV	2	3-Layer Seal with Digouts	0.12
LAVERNE AV	MAR VISTA AV	MAR VISTA DR	2	3-Layer Seal with Digouts	0.12
HARRIET AV	MAR VISTA AV	MAR VISTA DR	2	3-Layer Seal with Digouts and Spot SAMI with 1.5" Overlay	0.12
HARRIET AV	MAR VISTA AV	ORD ST	2	Rubber Chip SAMI with 1.5" Overlay and Digouts	0.06
ORD ST	HARRIET AV	MAR VISTA AV	2	Rubber Capeseal with Digouts	0.06
SEACLIFF DR	MAR VISTA DR	600' W/O MAR VISTA DR	2	1.5" Overlay	0.12
SEACLIFF DR	500' E/O CROSS WY	END	2	3-Layer Seal with Digouts and Spot SAMI with 1.5" Overlay	0.59
MAR VISTA AV	MARGARET AV	HARRIET AV	2	3-Layer Seal with Digouts and Spot SAMI with 1.5" Overlay	0.10
PINE ST	MAR VISTA DR	N END	2	Rubber Capeseal with Digouts and AC Leveling	0.15
POPLAR ST	MAPLE ST	MAR VISTA DR	2	3-Layer Seal with Digouts and Spot SAMI with 1.5" Overlay	0.30
POPLAR CT	POPLAR ST	N END	2	3-Layer Seal with Digouts	0.04
MAPLE ST	W SEACLIFF DR	POPLAR ST	2	3-Layer Seal with Digouts	0.17
CEDAR ST	MAR VISTA DR	W SEACLIFF DR	2	3-Layer Seal with Digouts and Spot SAMI with 1.5" Overlay	0.30
MIDDLEFIELD DR	SEACLIFF DR	MAR VISTA DR	2	3-Layer Seal with Digouts and Spot SAMI with 1.5" Overlay	0.38
OAKDALE DR	W SEACLIFF DR	POPLAR ST	2	3-Layer Seal with Digouts	0.16
CROSS WY	MIDDLEFIELD DR	W SEACLIFF DR	2	3-Layer Seal with Digouts	0.04
<i>SPRUCE ST*</i>	<i>MAR VISTA DR</i>	<i>END</i>	<i>2</i>	<i>Rubber Capeseal with Digouts</i>	<i>0.21</i>
SOQUEL AVE	SOQUEL DR	GROSS RD	1	Slurry Seal	0.96
S. MAIN ST	PORTER ST	860 FT NE OF PORTER ST	1	Slurry Seal	0.16
E. WALNUT ST	178 FT E OF N MAIN ST	SOQUEL DR	1	Slurry Seal	0.11
PARK AV	SUBEC LN	HWY 1 ON-RAMP	1	Slurry Seal	0.12
PARK AV	SOQUEL DR	SUBEC LN	1	Slurry Seal with Digouts	0.15
CABRILLO COLLEGE DR	PARK AV	390' E/O PARK AV	1	3 Layer Seal	0.07
CABRILLO COLLEGE DR	1625' S/O SOQUEL DR	1380' S/O SOQUEL DR	1	Slurry Seal	0.05
PAUL MINNIE AV	SOQUEL AV	RODRIGUEZ ST	1	3 Layer Seal with Digouts	0.30
RODRIGUEZ ST	17TH AV	PAUL MINNIE AV	1	3 Layer Seal with Digouts	0.20
DUSTIN WY	RODRIGUEZ AV	END	1	Rubber Capeseal with Digouts	0.14
JOSE AV	RODRIGUEZ AV	END	1	Rubber Capeseal with Digouts	0.39
ADELAIDA CT	JOSE AV	END	1	Rubber Capeseal with Digouts	0.03
MARIANA CT	JOSE AV	END	1	Rubber Capeseal with Digouts	0.03
SCHOONER CT	CAPITOLA RD	S END	1	Rubber Capeseal with Digouts	0.07
FOSTER CT	CAPITOLA RD	N END	1	3 Layer Seal with Digouts	0.06
LEILA CT	CAPITOLA RD	END	1	3 Layer Seal with Digouts	0.09
<i>MORAN BEACH PARKING LOT</i>	<i>N/A</i>	<i>N/A</i>	<i>1</i>	<i>3 Layer Seal with Spot AC Leveling and Digouts</i>	<i>0.00</i>
SWANTON RD	SCOTT CREEK BR	HWY 1	3	Rubber Chip SAMI with 2" Overlay, Digouts, and Spot AC Leveling	4.54
MURPHY'S CROSSING	HWY 129	N. END OF MURPHY RD BRIDGE	4	FDR and 3" Overlay	0.63
ROGGE LN	HWY 129	N. END OF ROGGE LN BRIDGE	4	Rubber Chip SAMI with 2" Overlay, Digouts, and Micro	0.69

Total Road Mileage: 11.89

FDR = Full Depth Recycling (pulverize and recompact existing roadway surface and cement treat)

Micro = Type 3 Microsurfacing Seal

3-Layer = 3-Layer Seal (Type 3 micro followed by rubber cape seal)

'Spot' indicates treatment type will be applied at designated areas only (not over entire roadway)

SAMI = Stress Absorbing Membrane Interlayer (rubber chip seal placed prior to AC overlay)

AC Leveling = AC Leveling Course (variable thickness AC overlay placed prior to surface treatment)

County Road Mileage: 11.68

Funding Notes:


All County Road Mileage utilized some portion of Measure D

Spruce St is privately maintained. One time resurfacing work to be completed on behalf of Santa Cruz County Sanitation District for post sewer trench repair roadway restoration.

Some streets in Seaclyff were partially funded by Santa Cruz County Sanitation District, combined with Measure D Funds for a joint restoration & resurfacing effort

Moran Beach Parking Lot was funded entirely by County Parks

Murphy's Crossing and Rogge Lane werer funded primarily with RSTPX, with Measure D funds used for local match

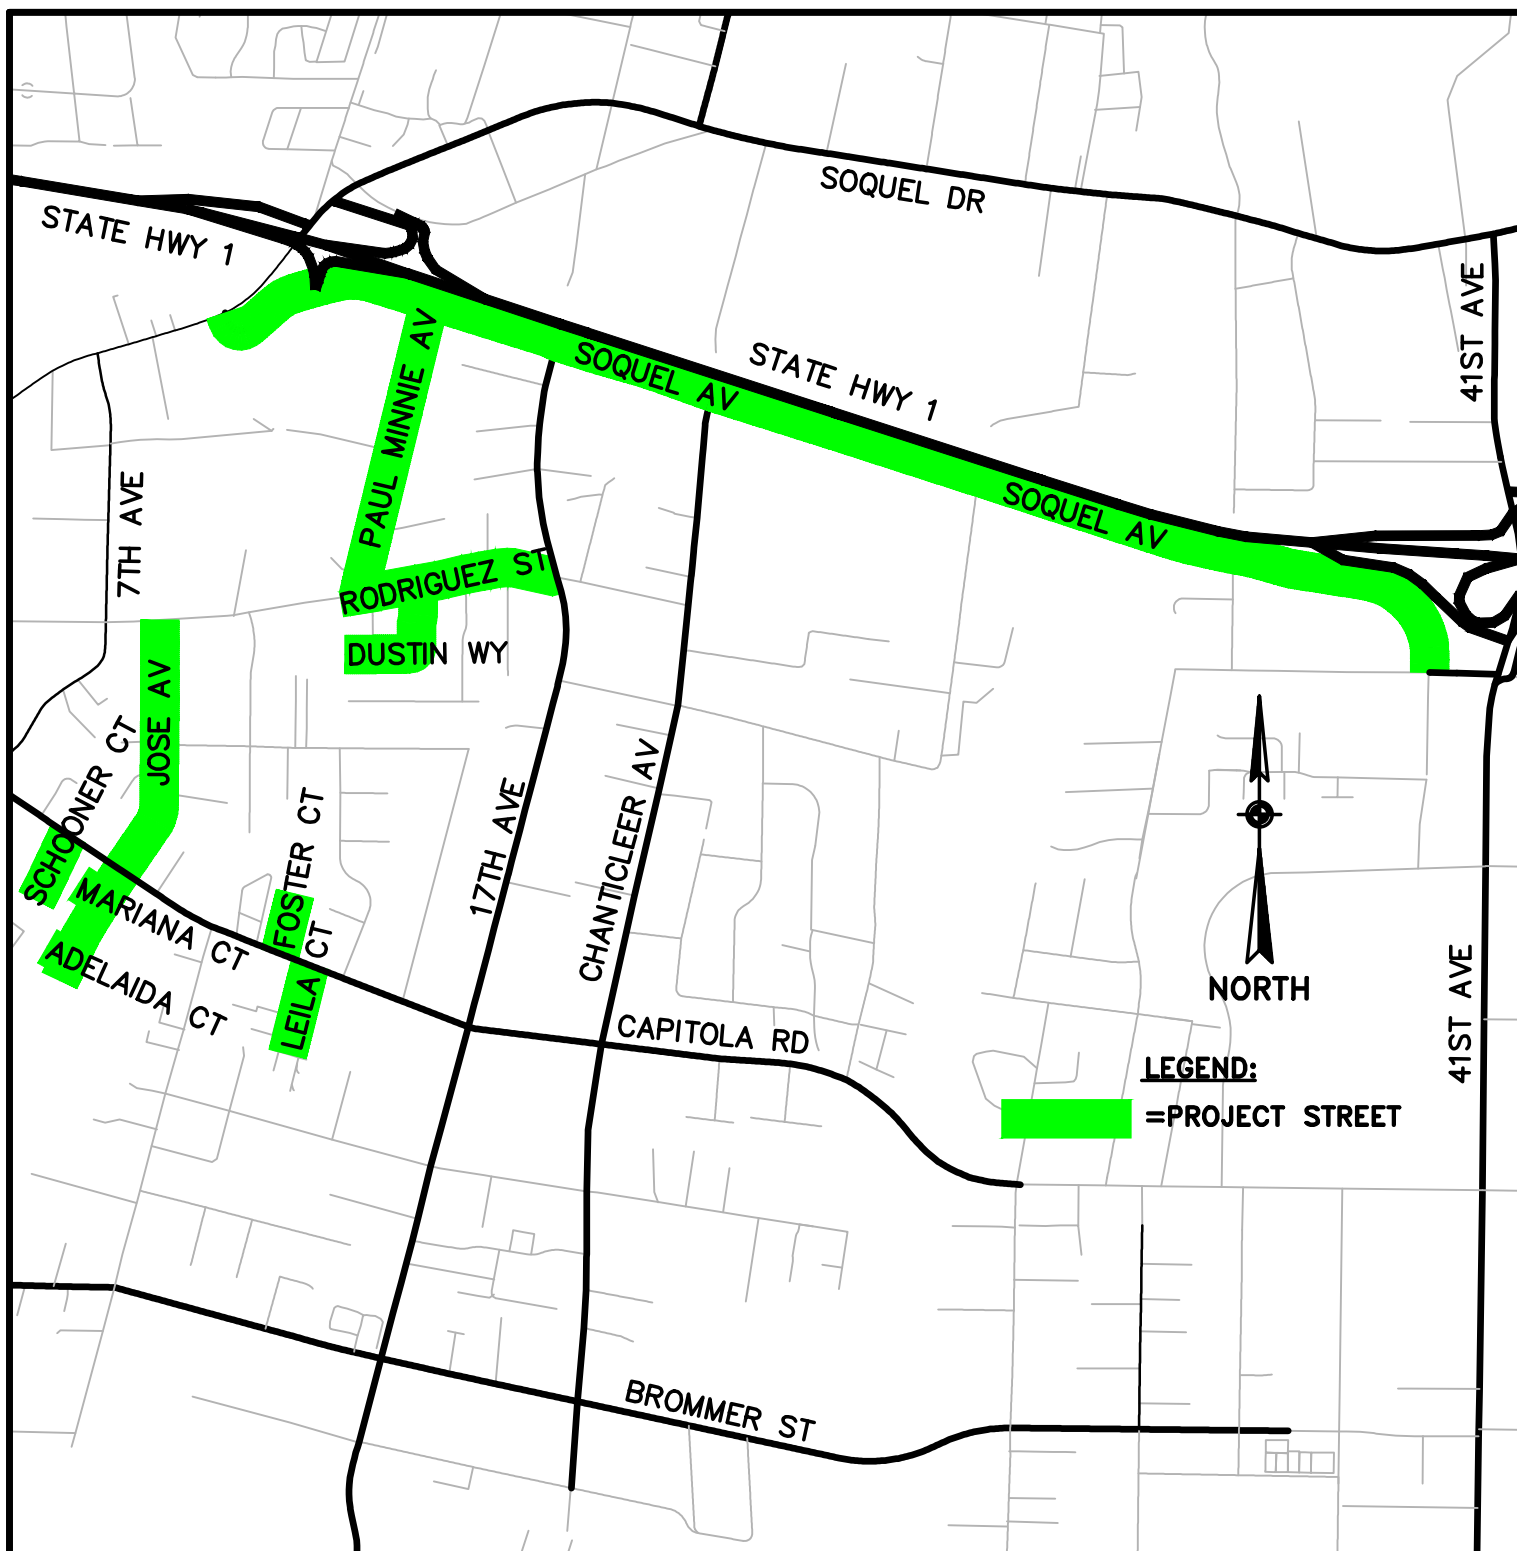

2025 PAVEMENT MANAGEMENT PROJECT

VICINITY MAP

DISTRICT 1 (LIVE OAK)

DESIGN: DAM/DMO

DRAFTING: DMO/DAM

CHECKED: CRC


DATE: 12/12/24

SCALE: 1"=1000'

JOB NO: —

SHEET

D1.1

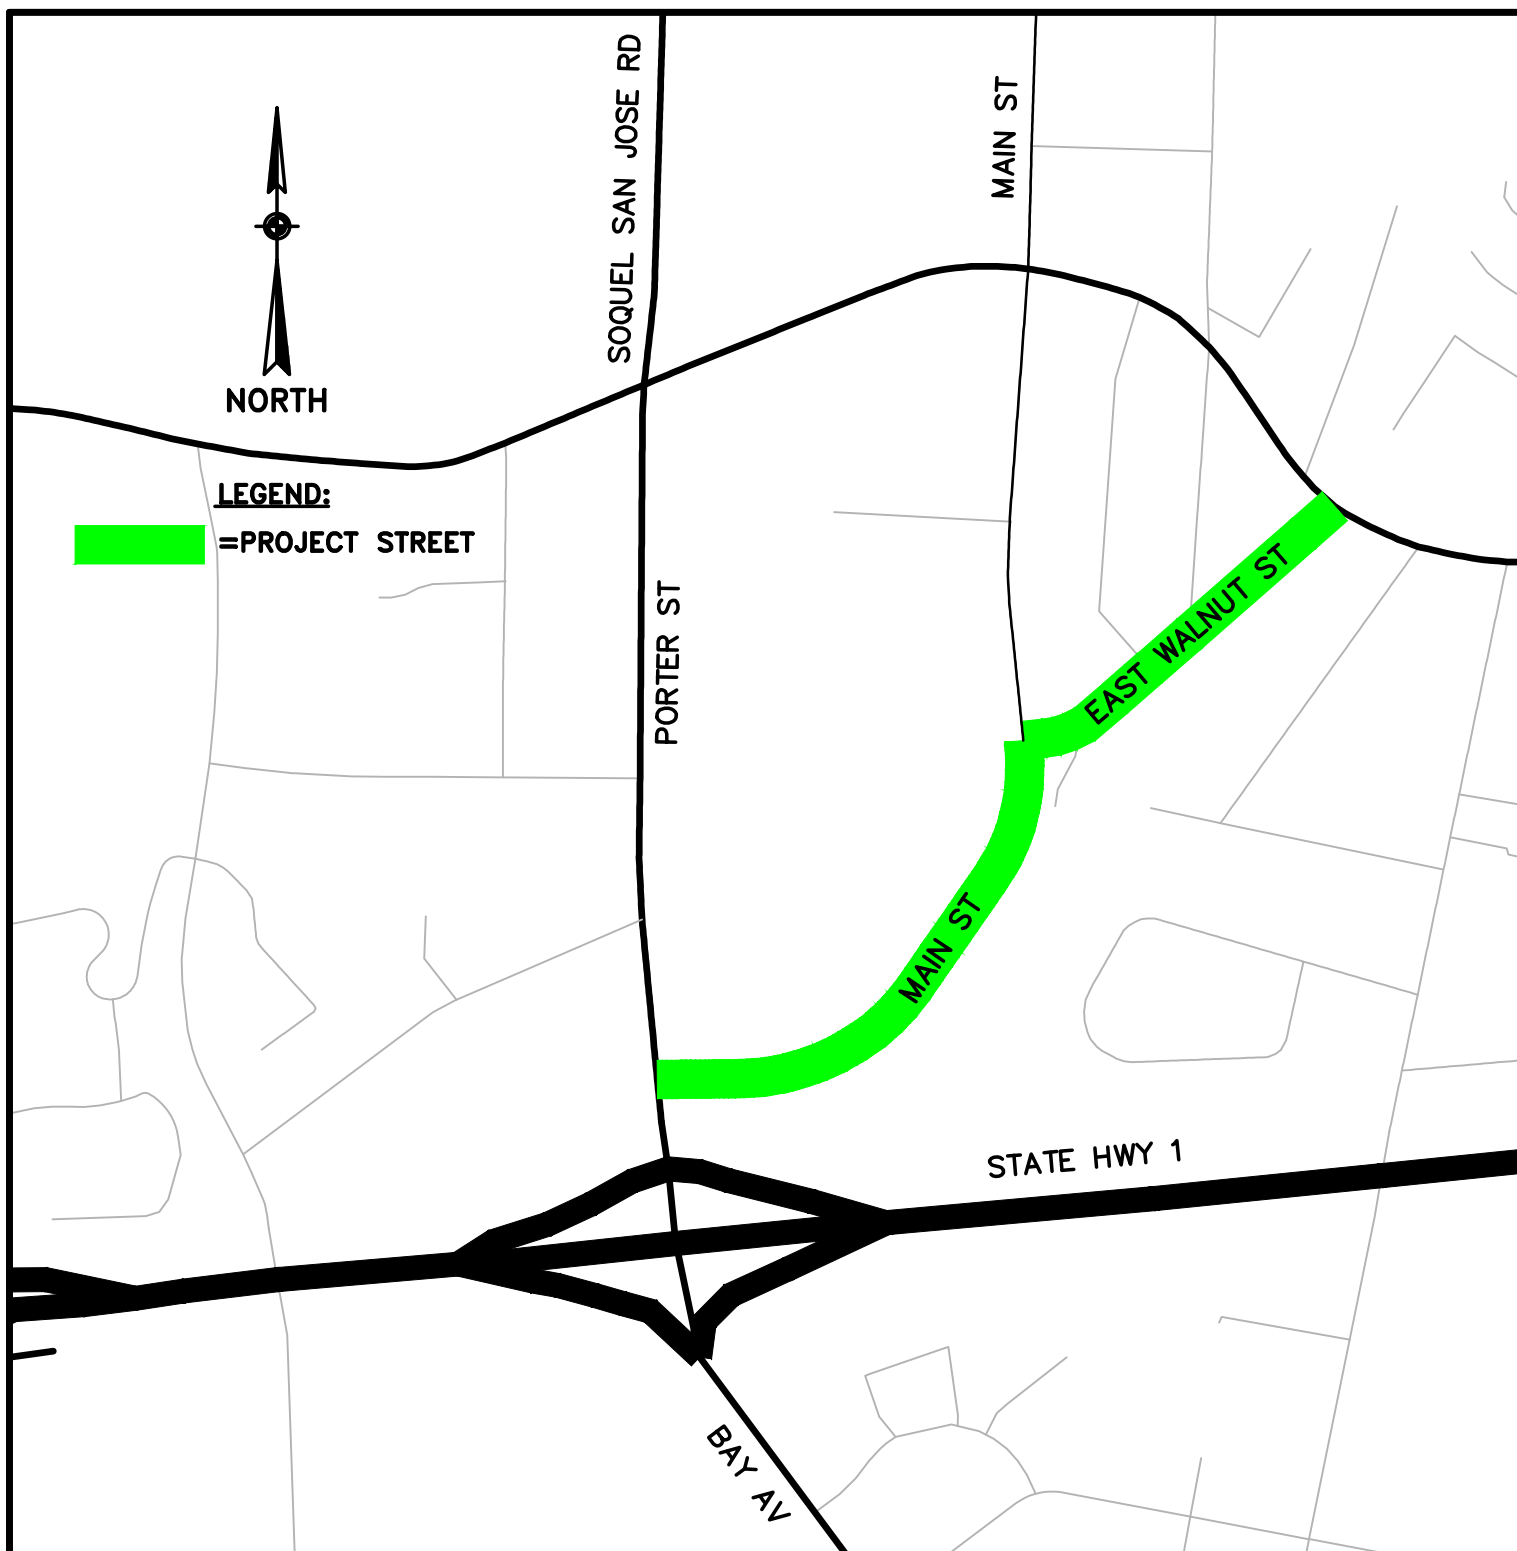

2025 PAVEMENT MANAGEMENT PROJECT

VICINITY MAP

DISTRICT 1 (SOQUEL)

DESIGN: DAM/DMO

DRAFTING: DMO/DAM

CHECKED: CRC


DATE: 9/22/25

SCALE: 1"=400'

JOB NO: —

SHEET

D1.2

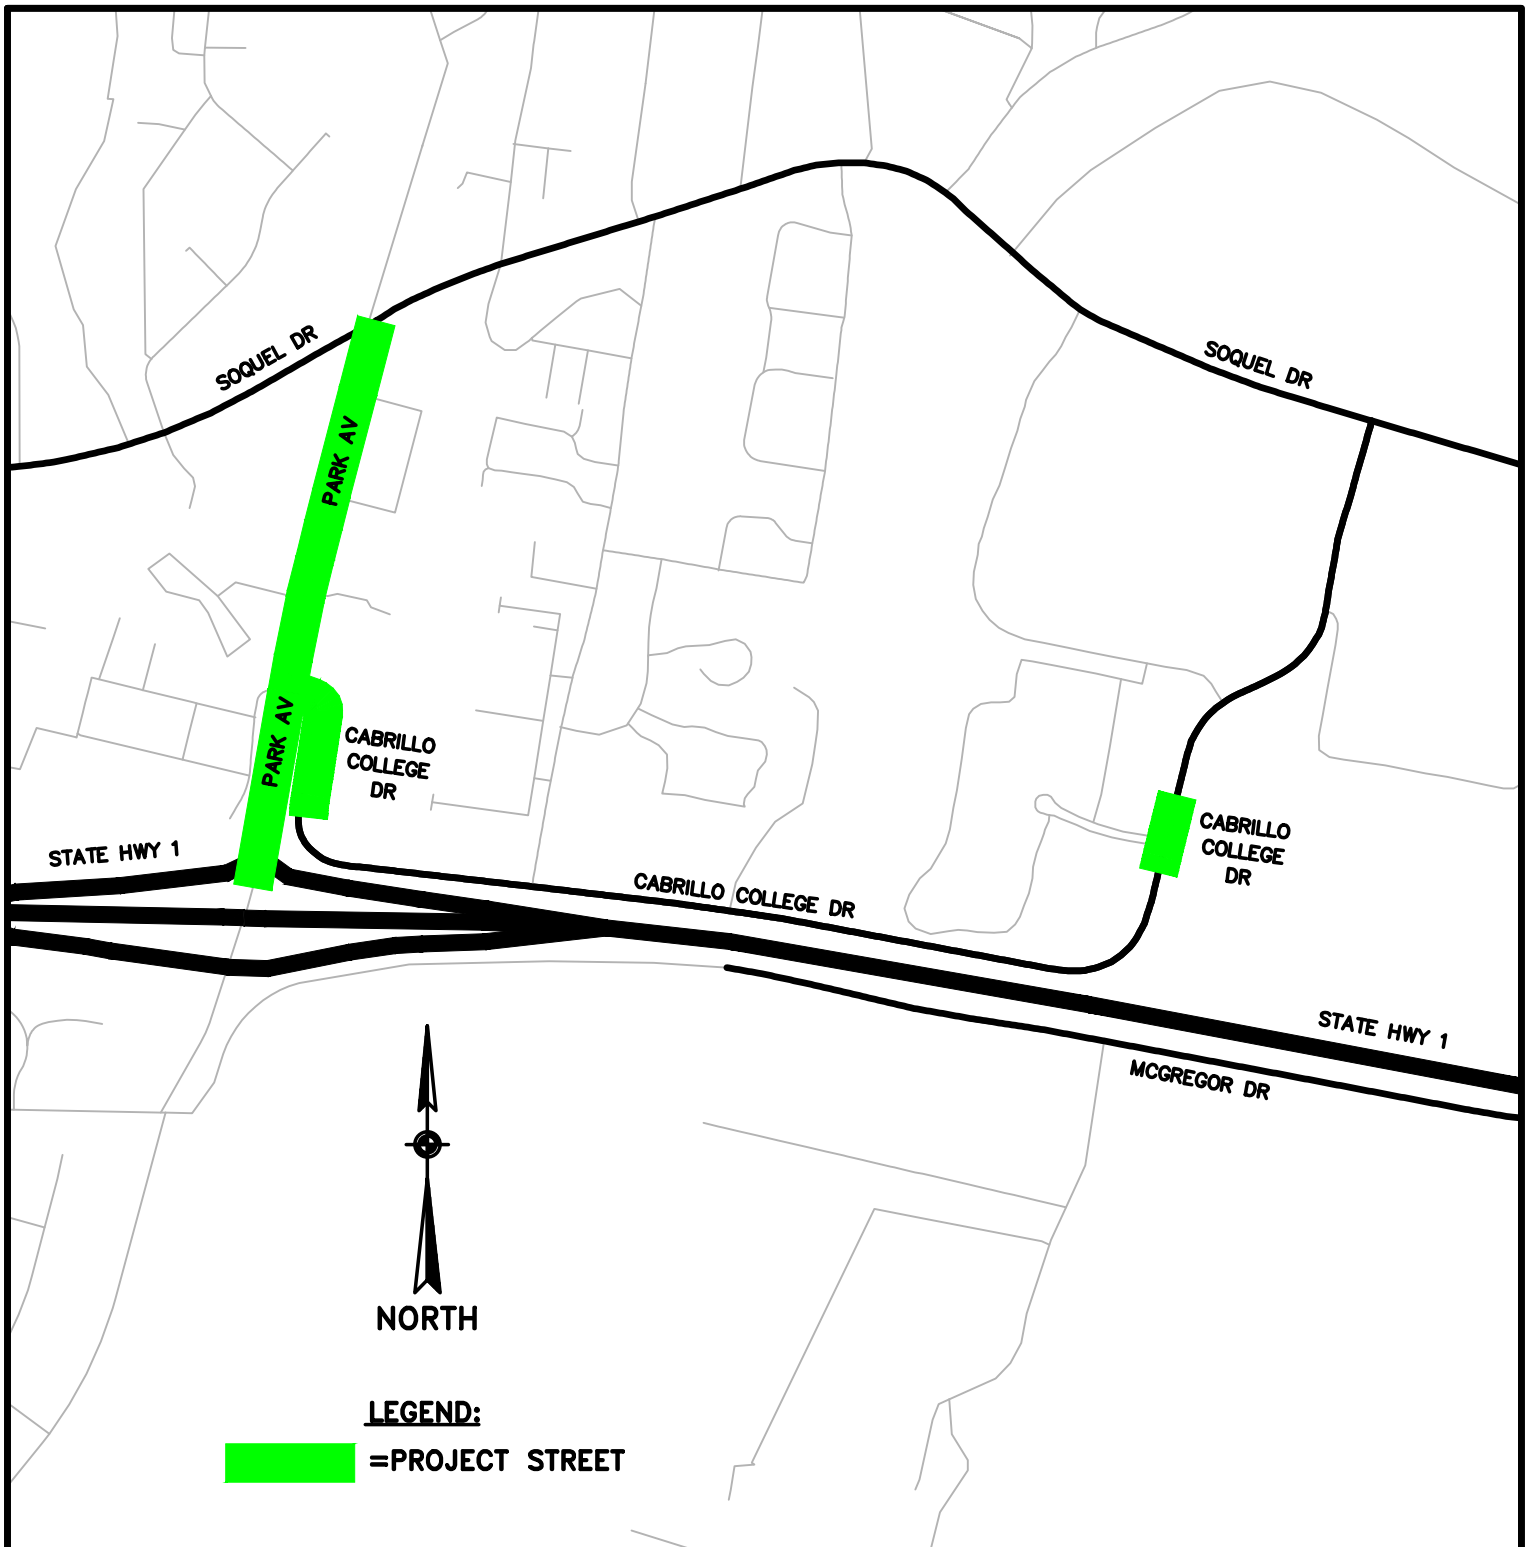

2025 PAVEMENT MANAGEMENT PROJECT

VICINITY MAP

DISTRICT 1 (SOQUEL)

DESIGN: DAM/DMO

DRAFTING: DMO/DAM

CHECKED: CRC


DATE: 9/22/25

SCALE: 1"=600'

JOB NO: —

SHEET

D1.3

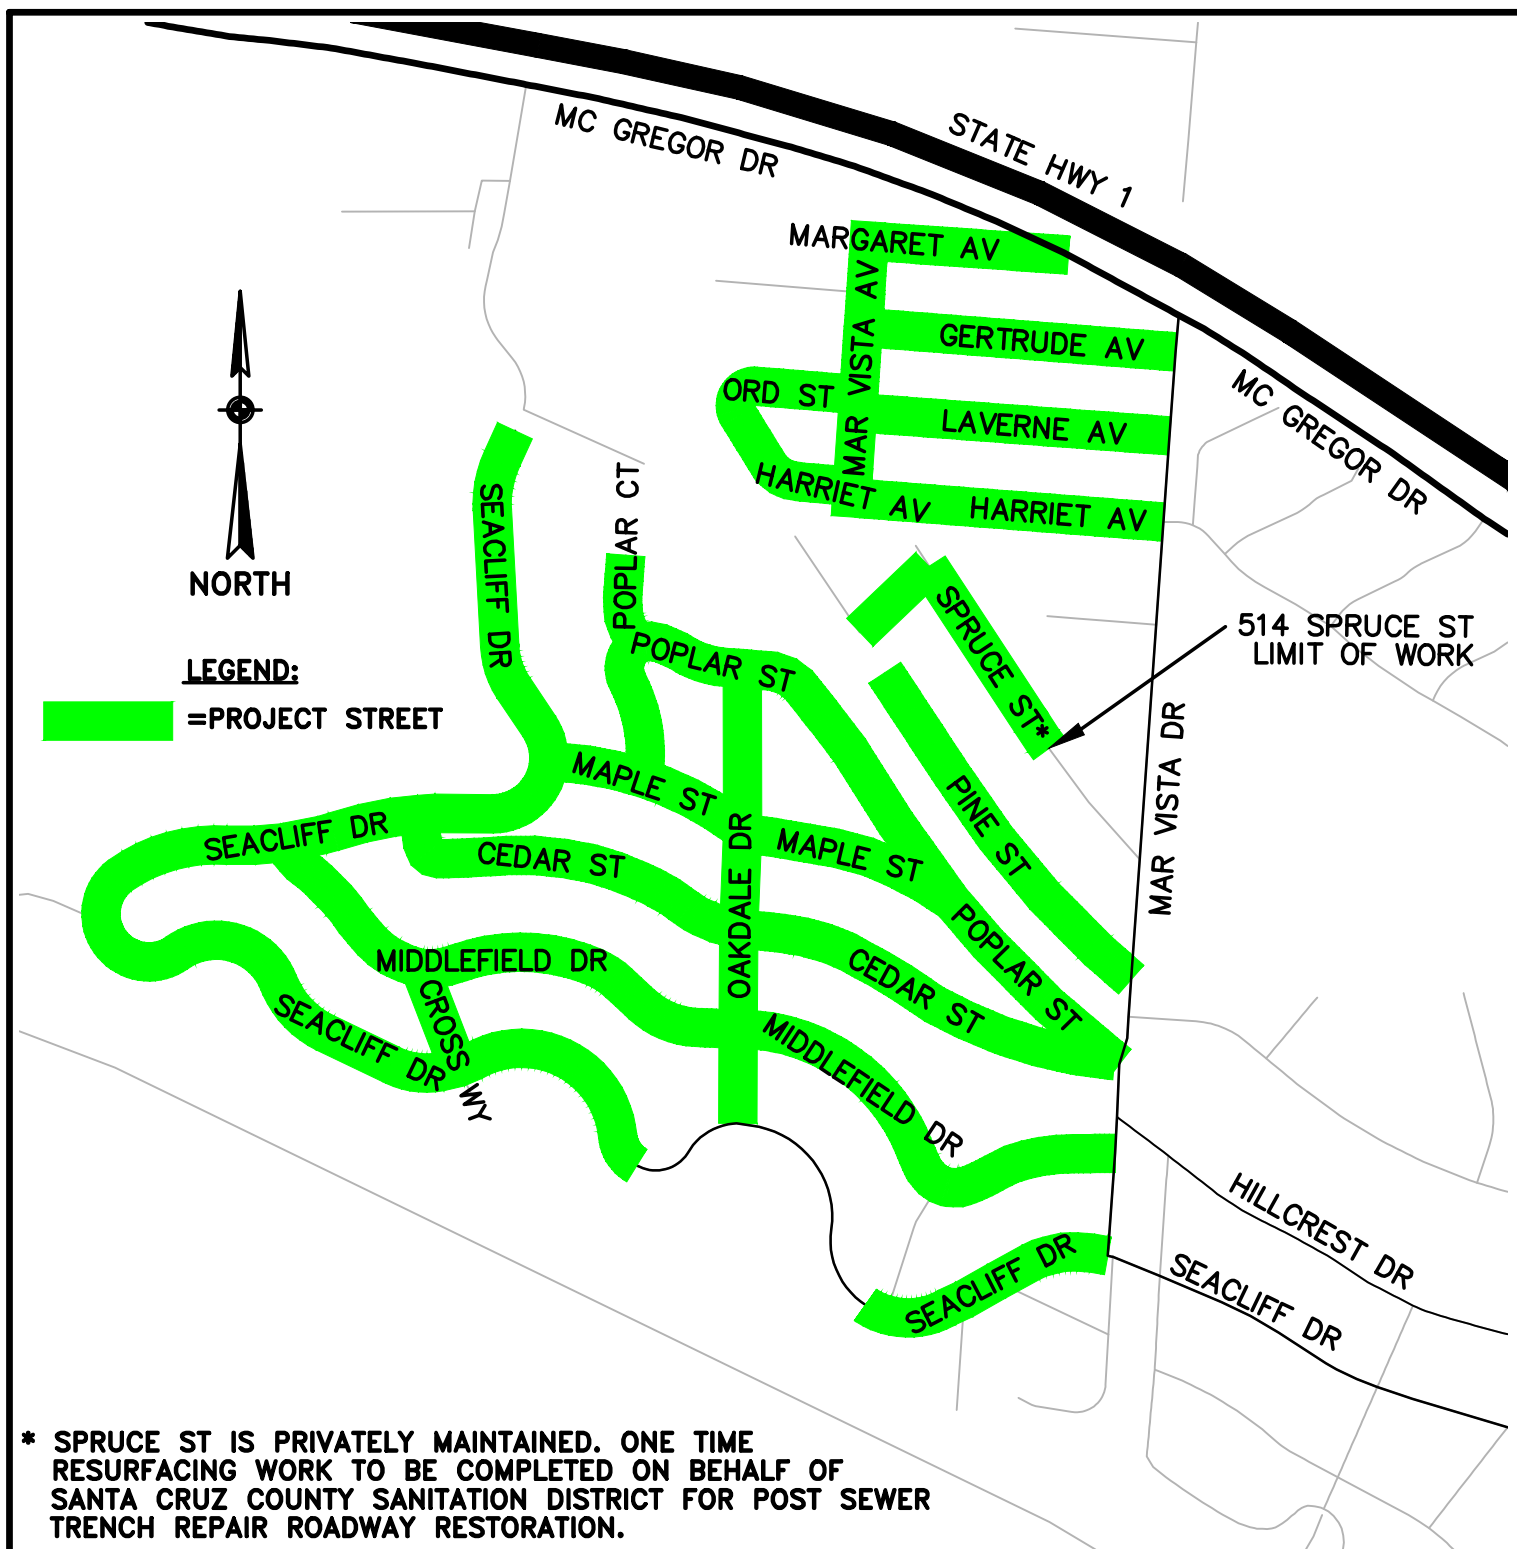

2025 PAVEMENT MANAGEMENT PROJECT

VICINITY MAP

DISTRICT 2 ROADWAYS
WEST SEACIFF

DESIGN: DO/DBM

DRAFTING: DBM

CHECKED: CRC


DATE: 12/12/24

SCALE: 1"=400'

JOB NO: —

SHEET

D2

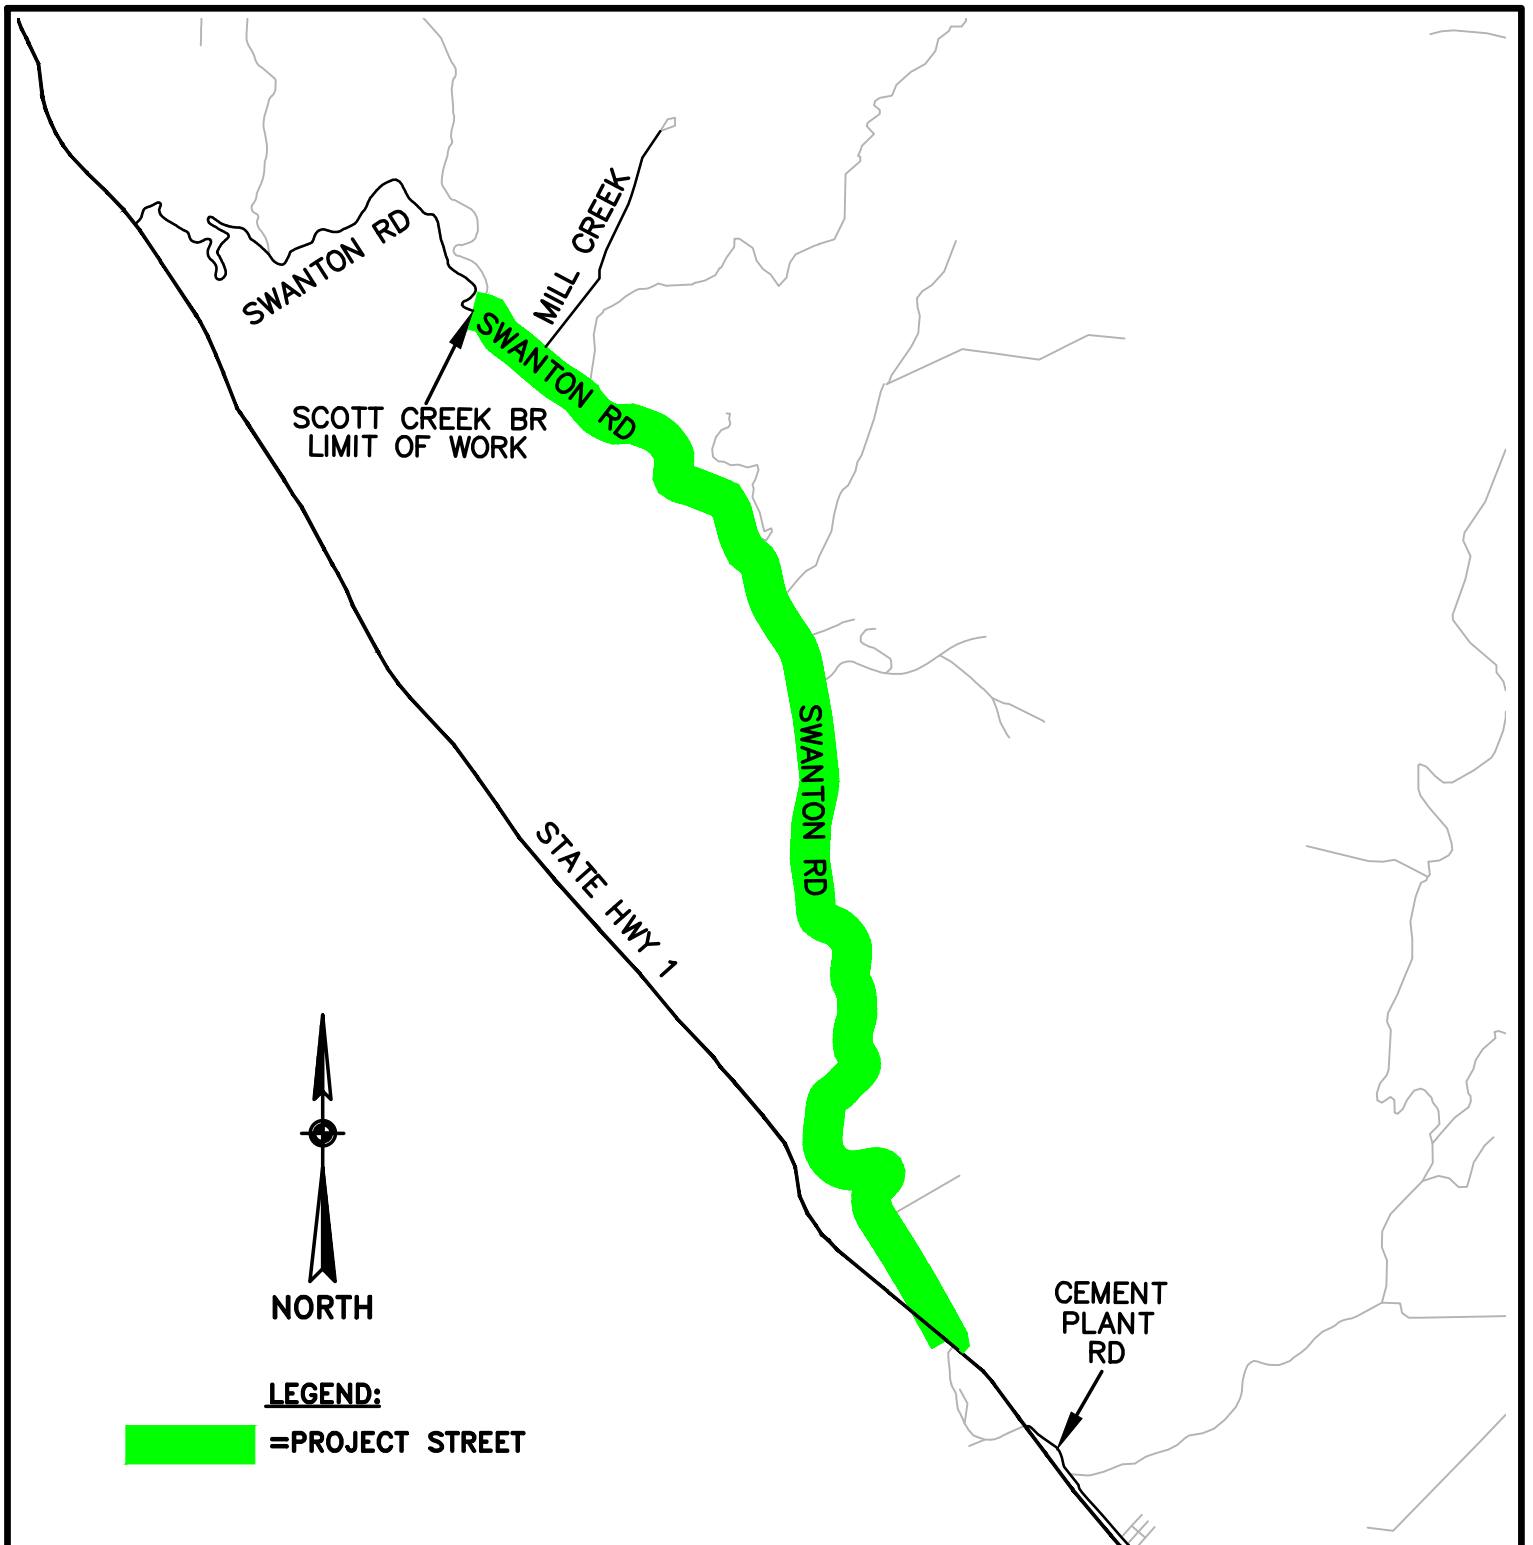

2025 PAVEMENT MANAGEMENT PROJECT

VICINITY MAP

DISTRICT 3 ROADWAYS
SWANTON RD

DESIGN: DAM/DMO

DRAFTING: DMO/DAM

CHECKED: CRC


DATE: 12/12/24

SCALE: 1"=3500'

JOB NO: —

SHEET

D3

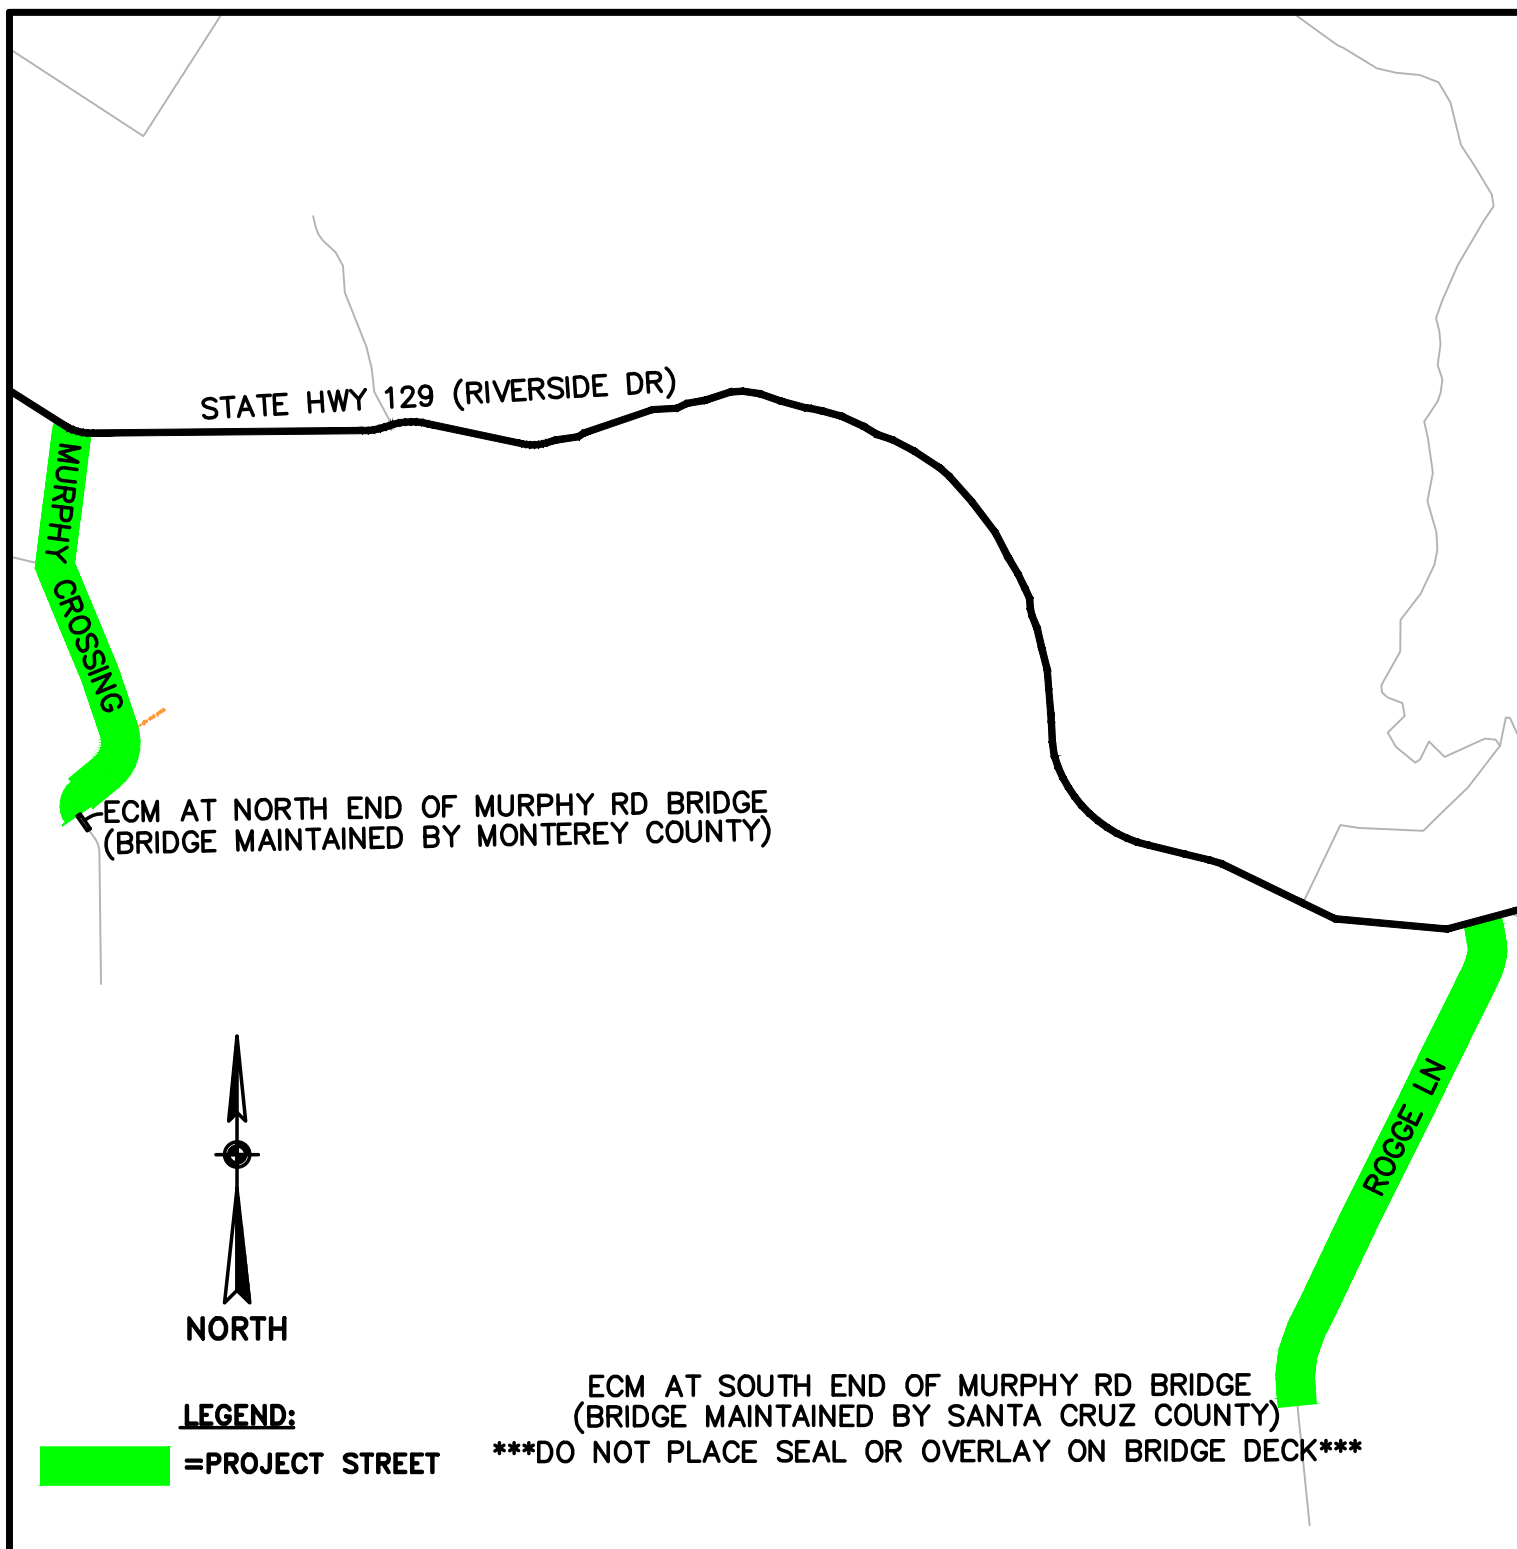

2025 PAVEMENT MANAGEMENT PROJECT

VICINITY MAP

DISTRICT 4 (AROMAS)

DESIGN: DAM/DMO

DRAFTING: DMO/DAM

CHECKED: CRC

DATE: 12/12/24

SCALE: 1"=1500'

JOB NO: —

SHEET

D4