


A. Modification Summary (factored part B)

The CDI website has explanations, instructions and examples. QR code below.

Roof (15%)	1.53
Exterior Wall (65%)	19.12
Floor (10%)	1.01
Foundation (10%)	2.64
Modification Total:	24.30




B. Modified Element ("existing" is the total existing SF or LF of the element)

Floor (framed, slab)		Roof	
Modified (%):	10.06	Modified (%):	10.20
Existing (SF):	2,088	Existing (SF):	2,088
Segment #	Modified (SF)	Segment #	Modified (SF)
1	67	1	149
2	113	2	32
3	30	3	32
Total: 210		Total: 213	

Foundation		Exterior Wall		
Modified (%):	26.45	Modified (%):	29.41	
Existing (LF):	209	Existing (LF):	204	
Floor (SF):	1,635	Segment #	Modified (LF)	Round 4'
Segment #	Modified (LF)	1	3.5	4
1	15.5	2	27.3	28
2	3	3	14.3	16
3	6	4	10	12
4	42.25			
Subtotal: 67				

Slab			
Existing (SF):	453		
Floor (SF):	453		
Segment #	Modified (SF)		
1	30		
Subtotal: 30		Total:	60

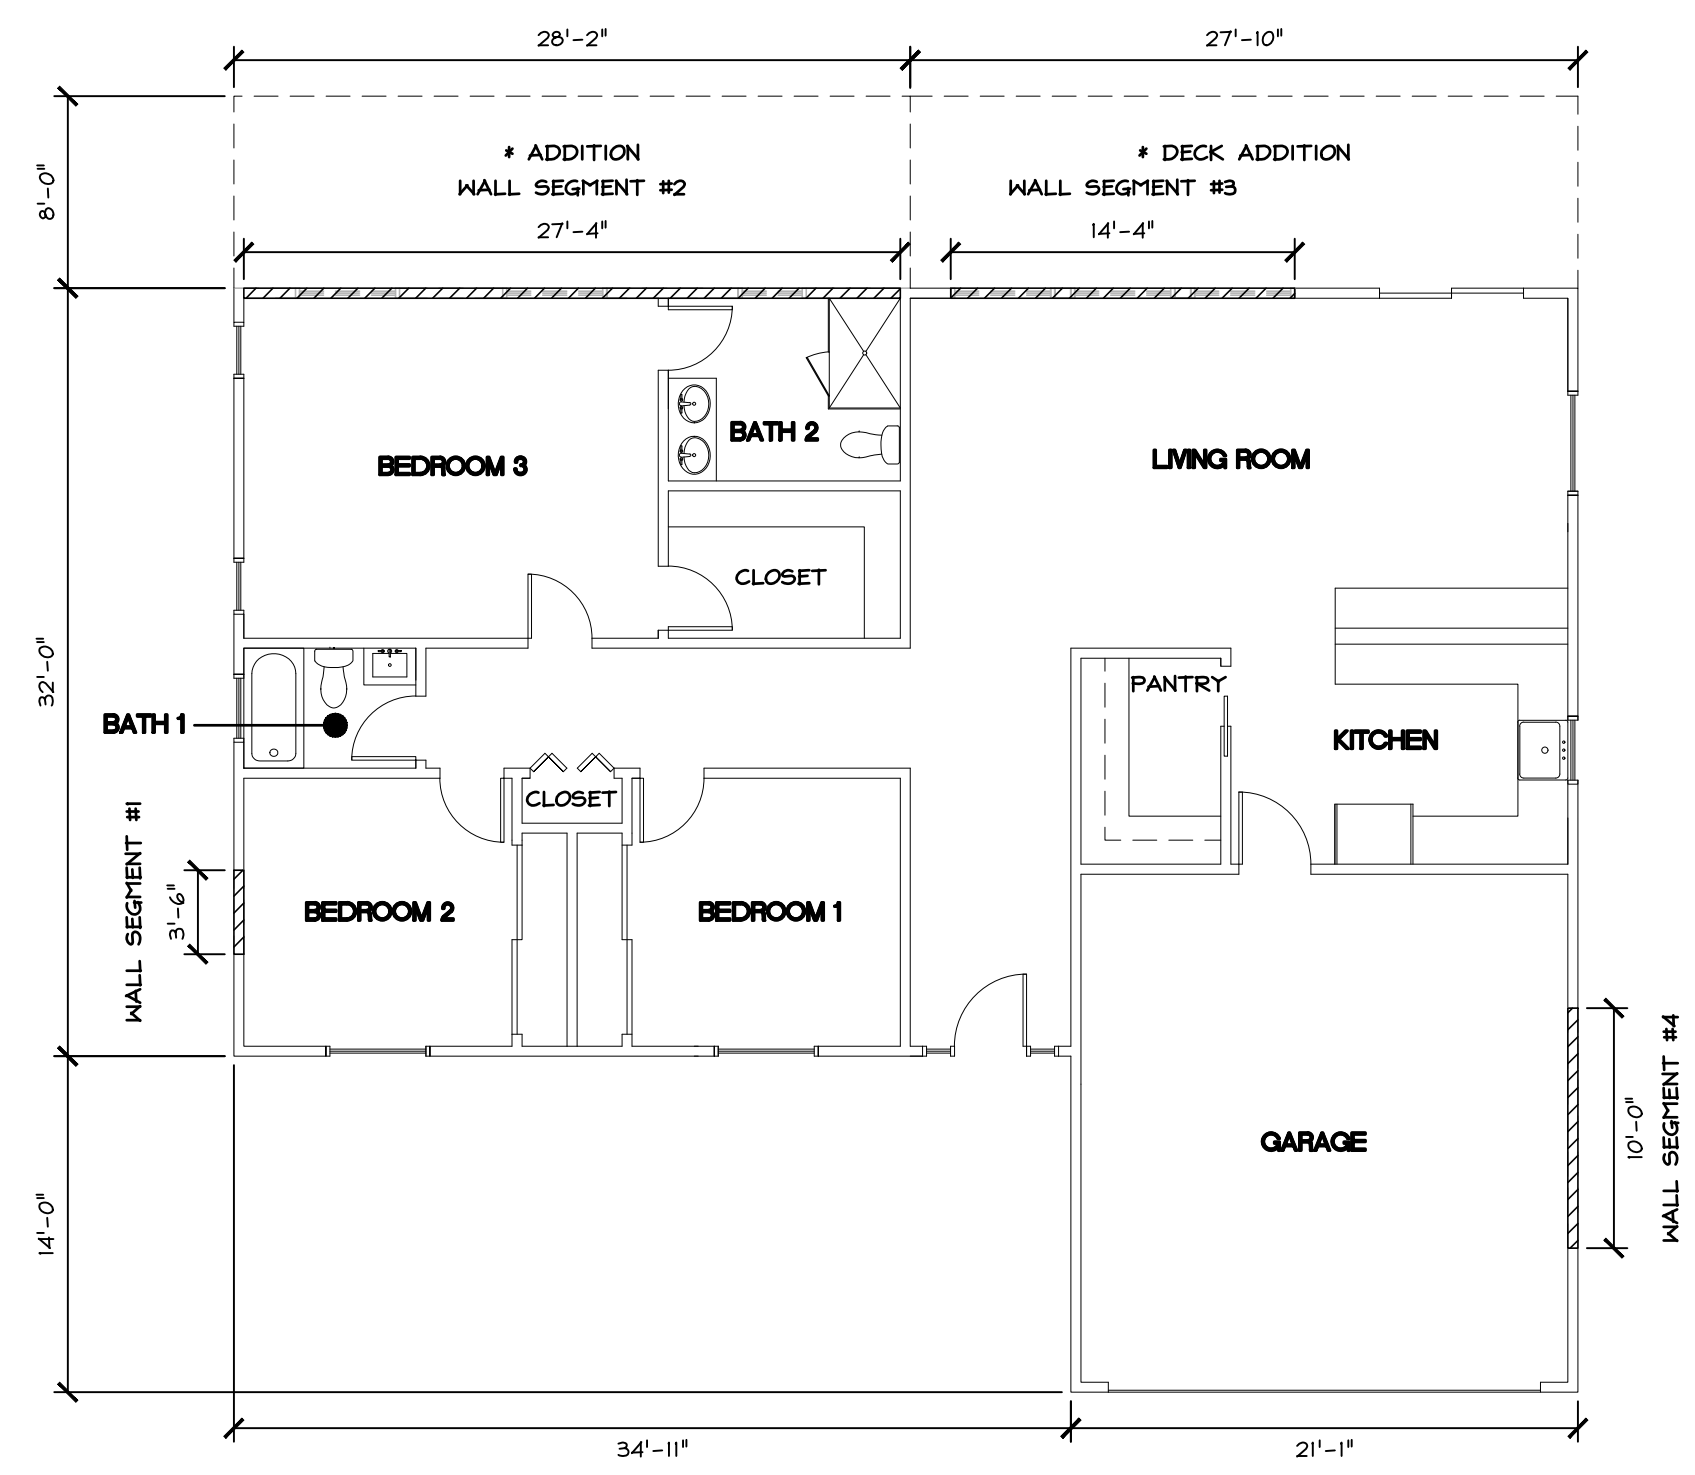


LEGEND

- EXISTING WALL
- MODIFIED WALL
- * ADDITION SHOWN FOR CONTEXT ONLY

TOTAL EXISTING EXTERIOR WALL LENGTH = 204'-0" LF

1 WALL MODIFICATION PLAN
SCALE: 1/8" = 1'-0"

PROJECT NORTH

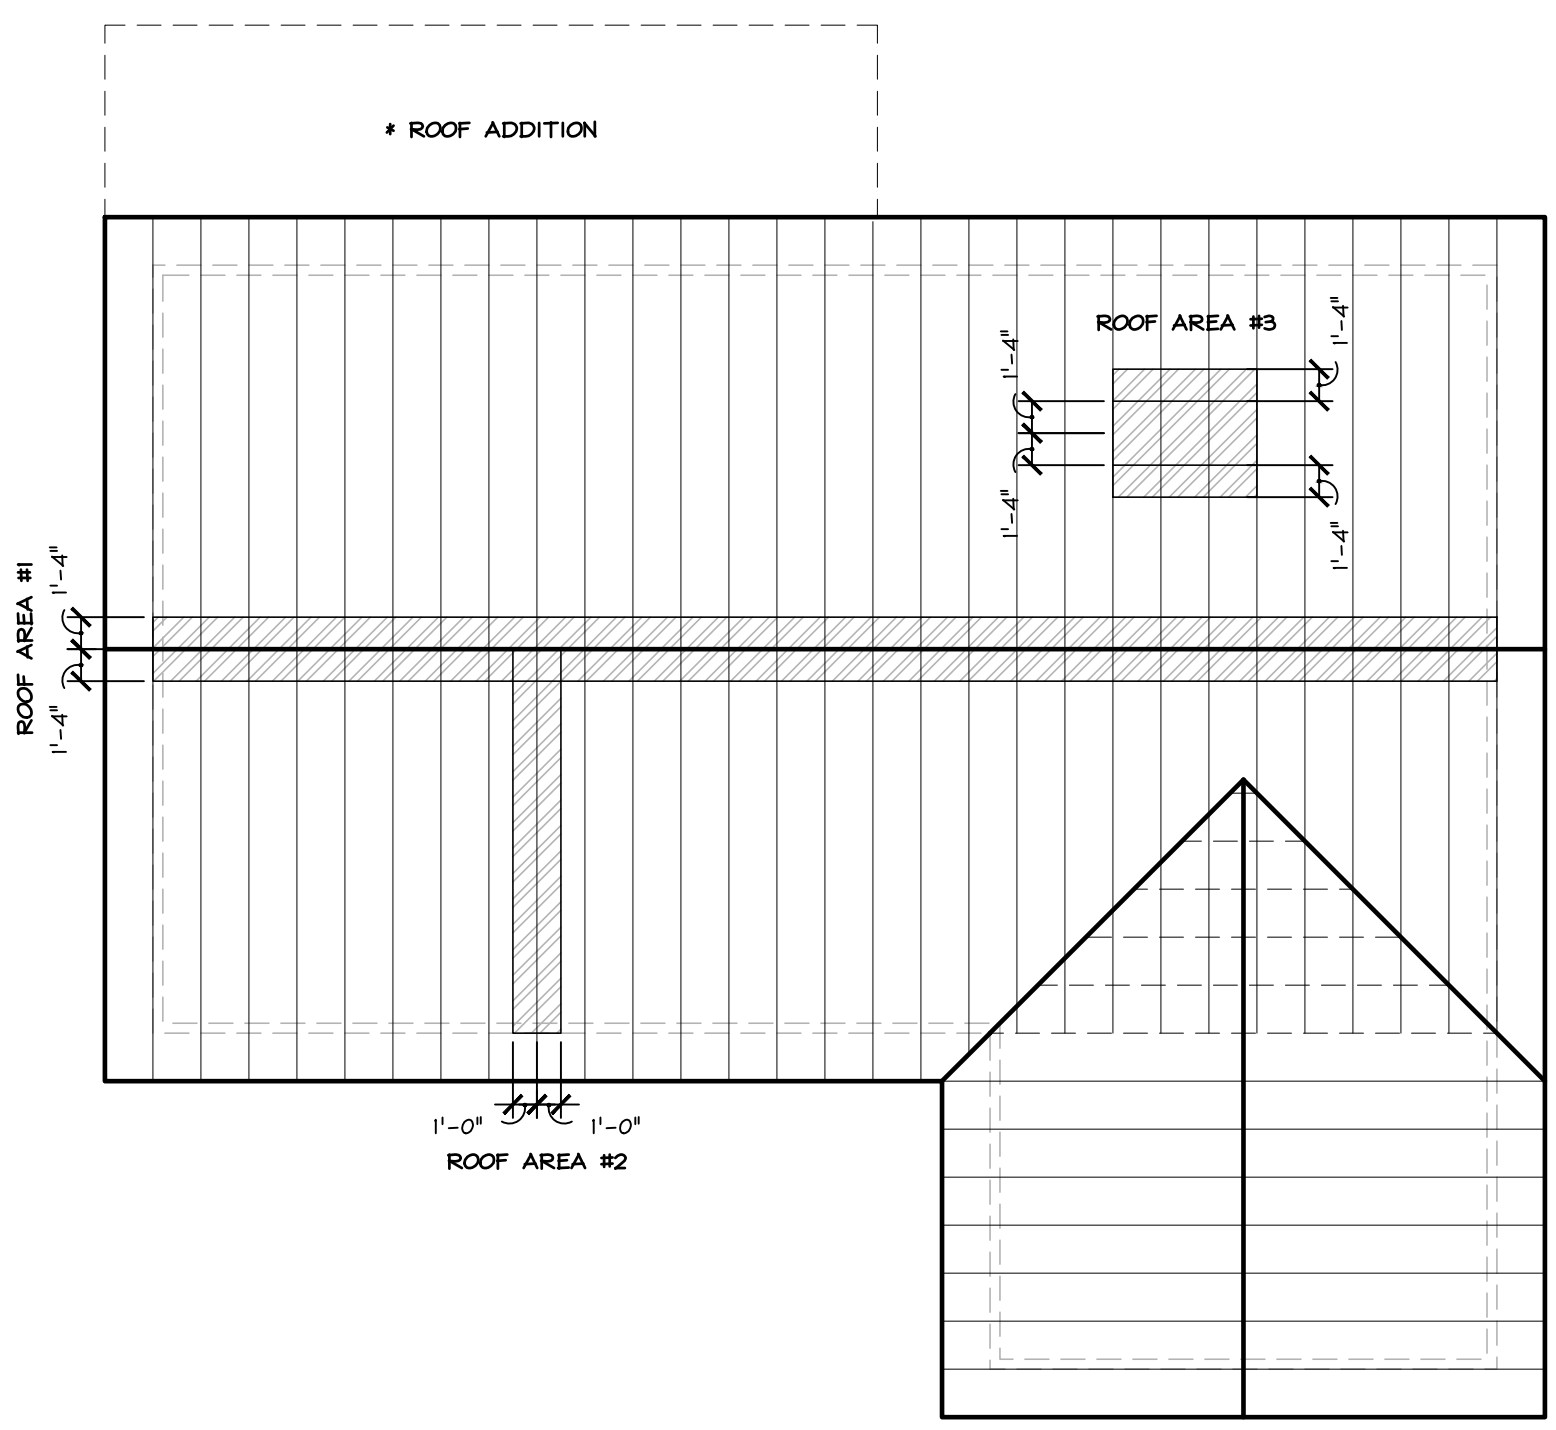


LEGEND

- MODIFIED ROOF AREA
- * ADDITION SHOWN FOR CONTEXT ONLY

TOTAL EXISTING ROOF AREA = 2088 SF

2 ROOF MODIFICATION PLAN
SCALE: 1/8" = 1'-0"

PROJECT NORTH

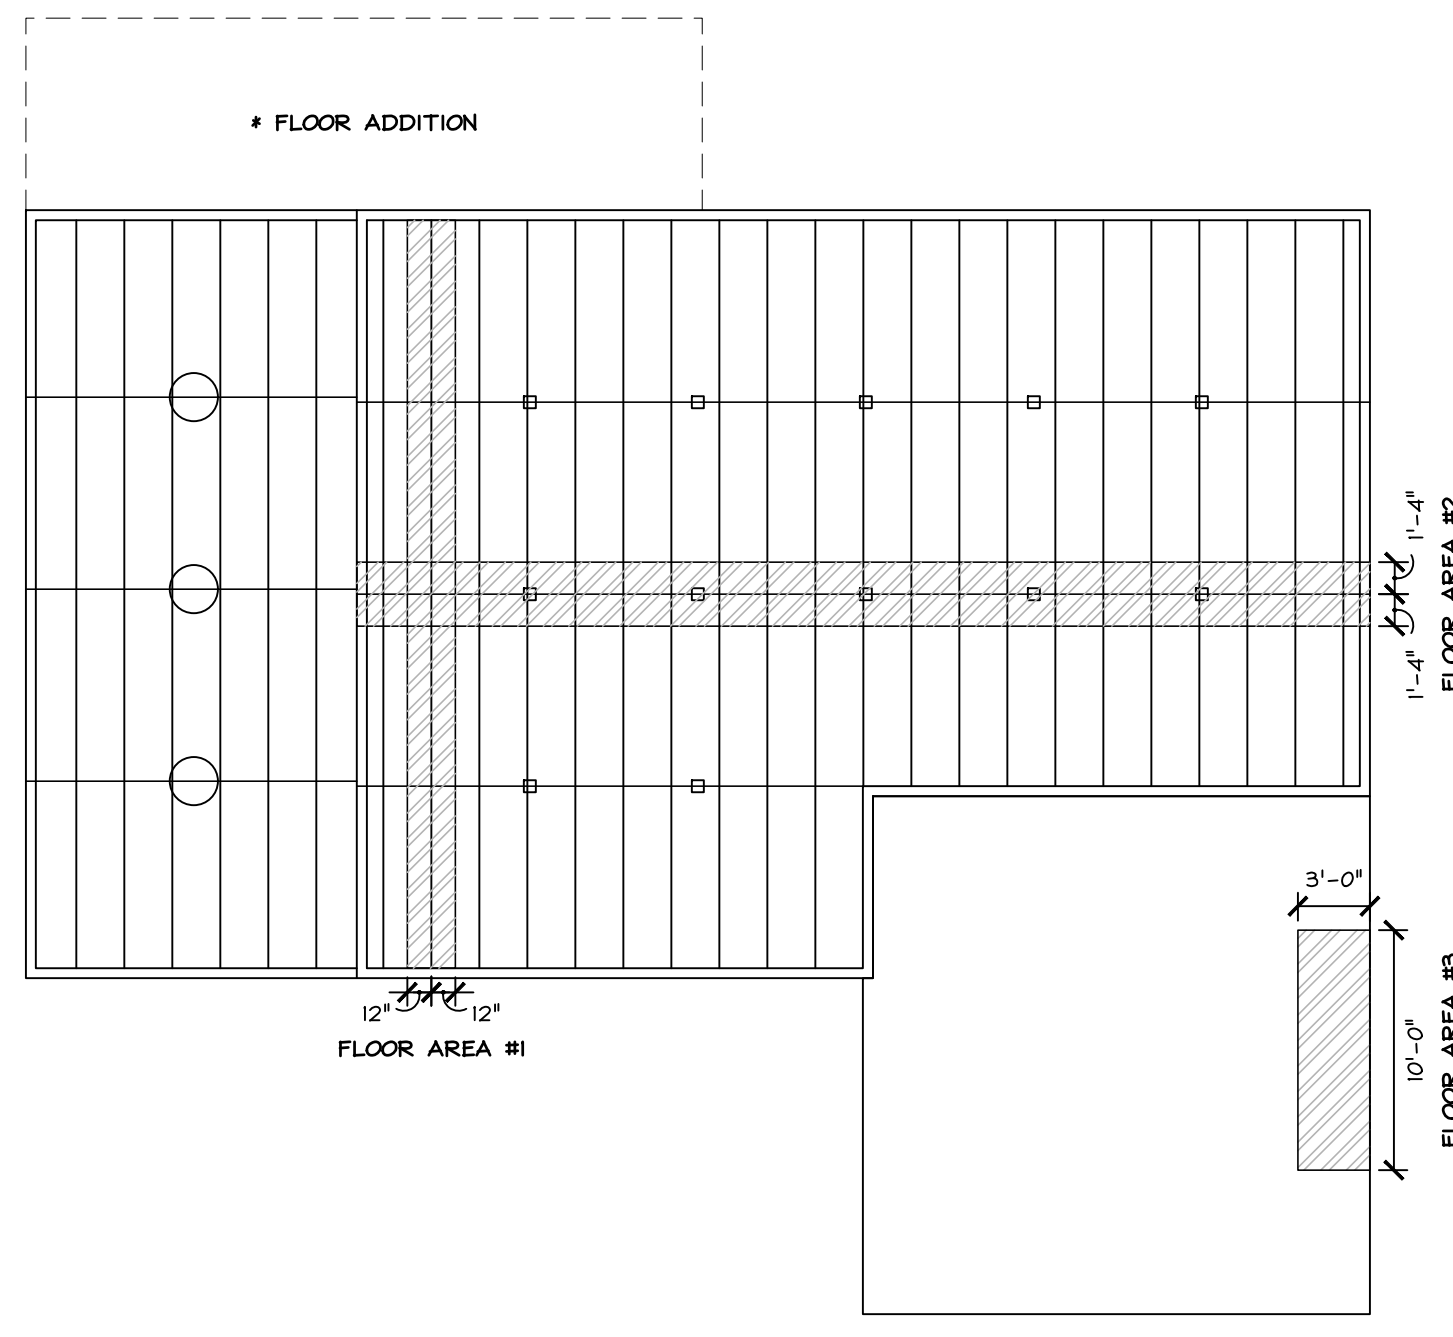


LEGEND

- MODIFIED FLOOR AREA
- * ADDITION SHOWN FOR CONTEXT ONLY

TOTAL EXISTING FLOOR AREA = 2088 SF

3 FLOOR MODIFICATION PLAN
SCALE: 1/8" = 1'-0"

PROJECT NORTH

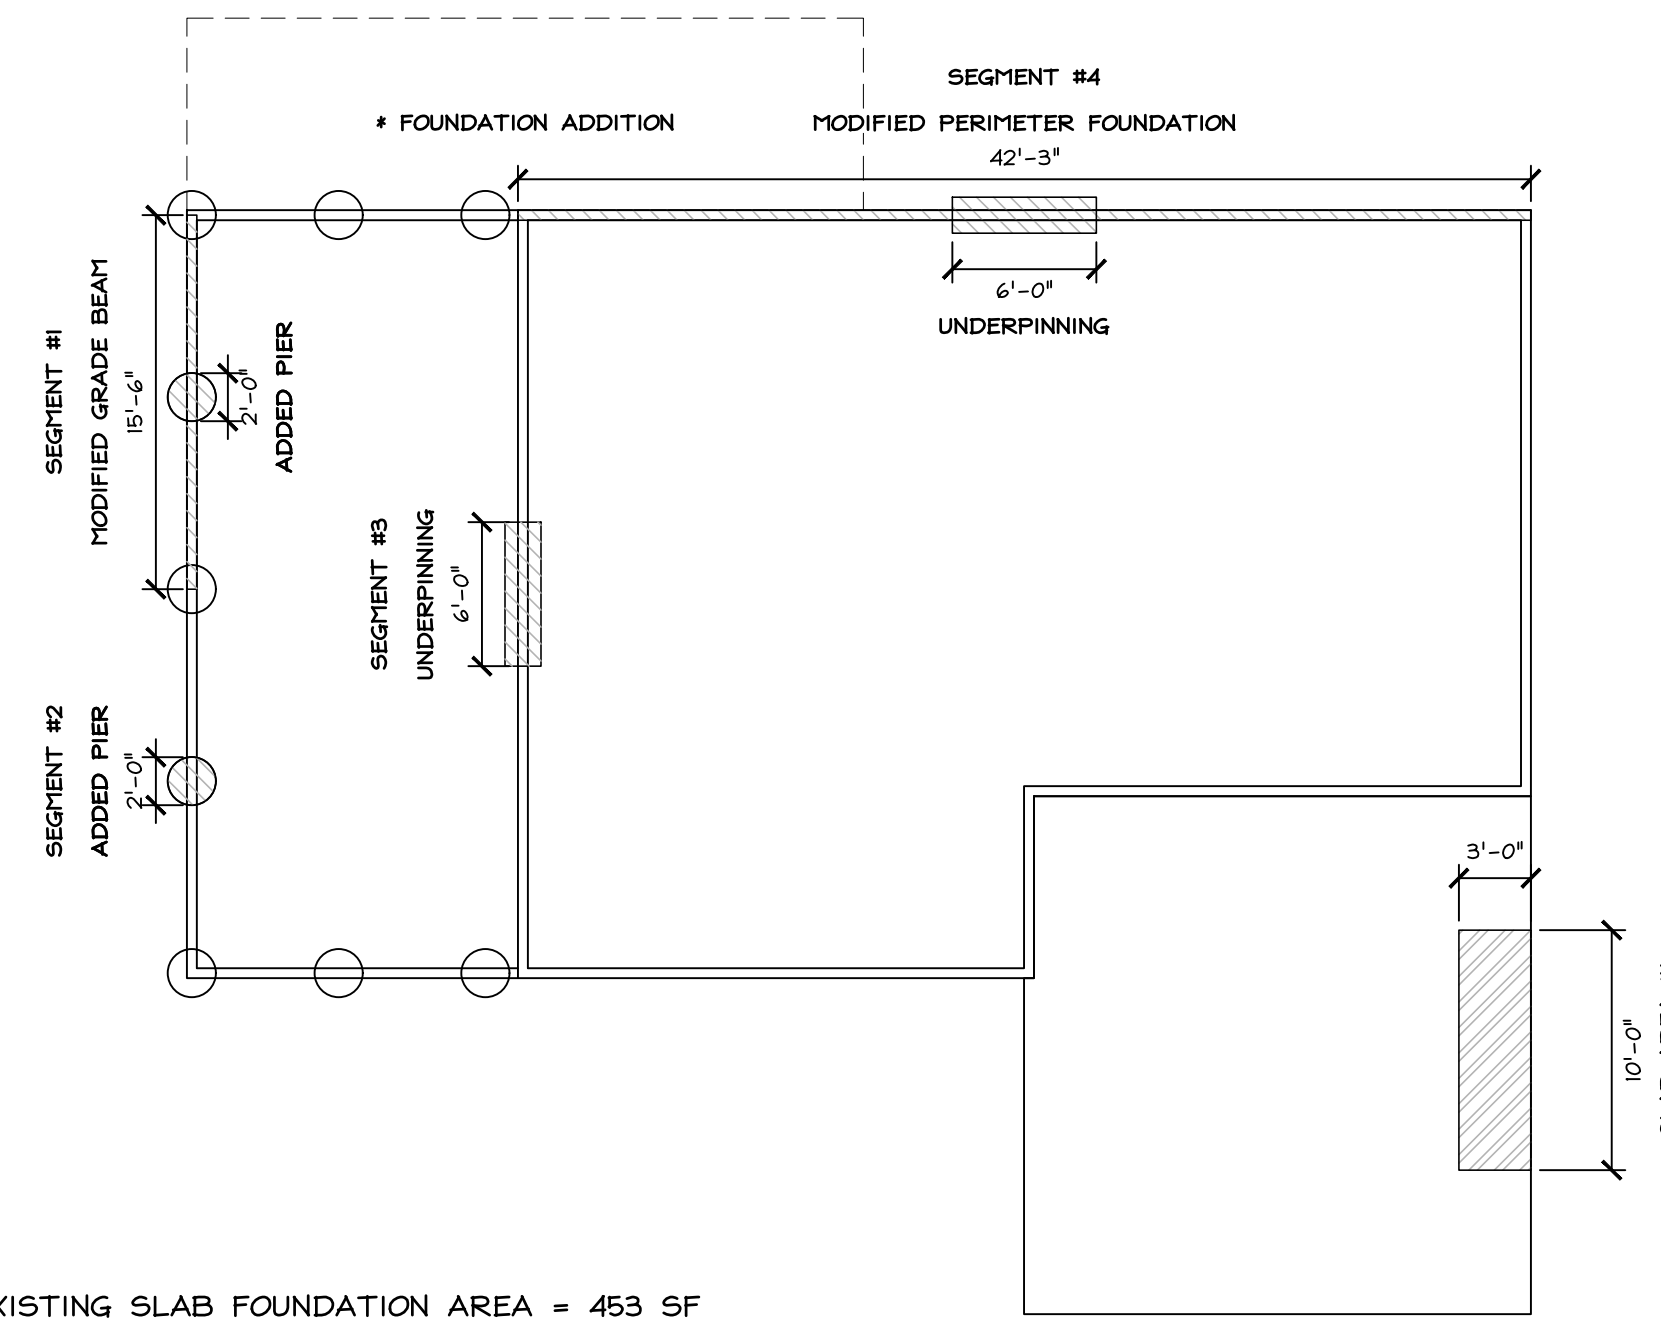

TOTAL EXISTING SLAB FOUNDATION AREA = 453 SF
 TOTAL EXISTING LINEAR FOUNDATION LENGTH = 209 LF
 TOTAL AREA SUPPORTED BY LINEAR FOUNDATION = 1635 SF

LEGEND

- MODIFIED SLAB FOUNDATION
- MODIFIED LINEAR FOUNDATION
- * ADDITION SHOWN FOR CONTEXT ONLY

4 FOUNDATION MODIFICATION PLAN
SCALE: 1/8" = 1'-0"

PROJECT NORTH