


Figure 13. Proposed Revegetation Program - Limestone Quarry

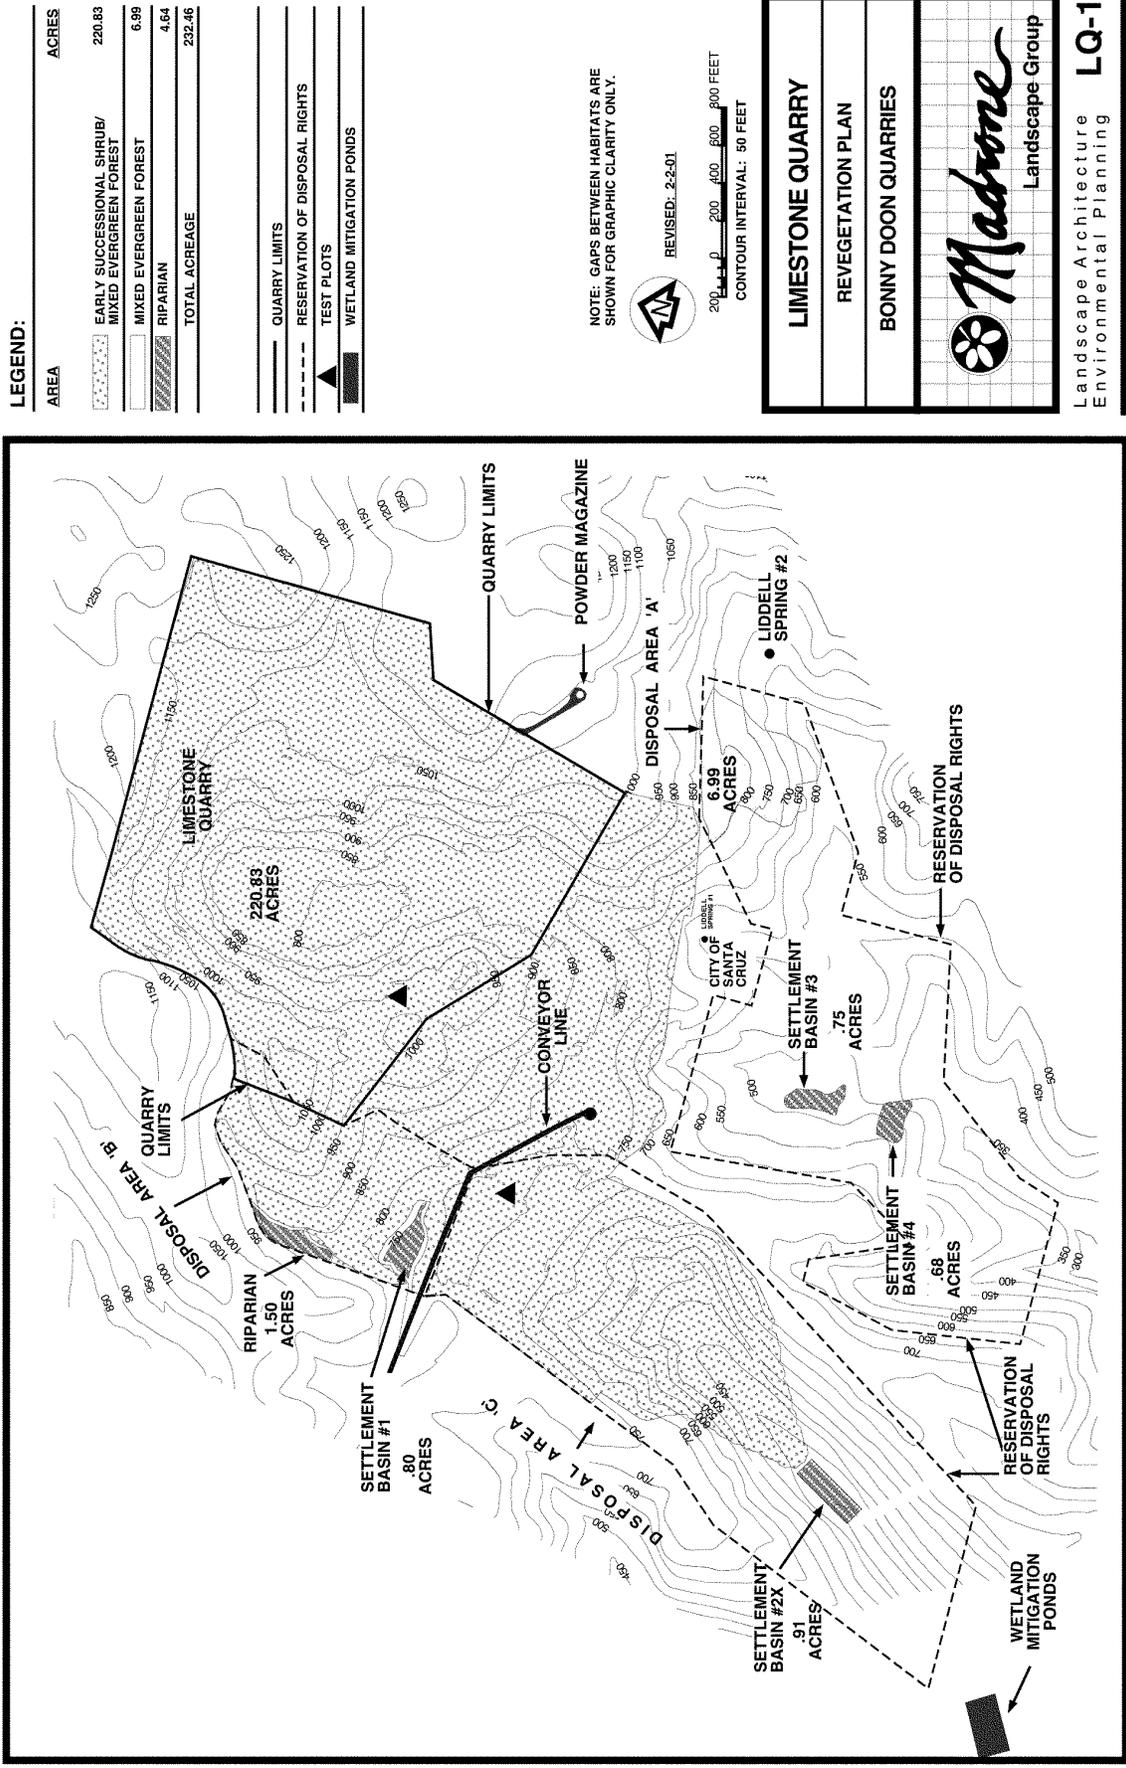

**LEGEND:**

AREA	ACRES
EARLY SUCCESSIONAL SHRUB/ MIXED EVERGREEN FOREST	220.83
MIXED EVERGREEN FOREST	6.99
RIPARIAN	4.64
<b>TOTAL ACREAGE</b>	<b>232.46</b>

QUARRY LIMITS
RESERVATION OF DISPOSAL RIGHTS
TEST PLOTS
WETLAND MITIGATION PONDS

NOTE: GAPS BETWEEN HABITATS ARE SHOWN FOR GRAPHIC CLARITY ONLY.



REVISED: 2-2-01



<b>LIMESTONE QUARRY</b>
REVEGETATION PLAN
BONNY DOON QUARRIES
Landscape Architecture Environmental Planning
<b>LQ-1</b>